


← 1.14 m → 0.71 m

← 4.90 m →

← 1.83 m →

← 1.95 m → ← 2.03 m →

← 0.84 m → ← 1.02 m → ← 2.16 m → ← 0.83 m →

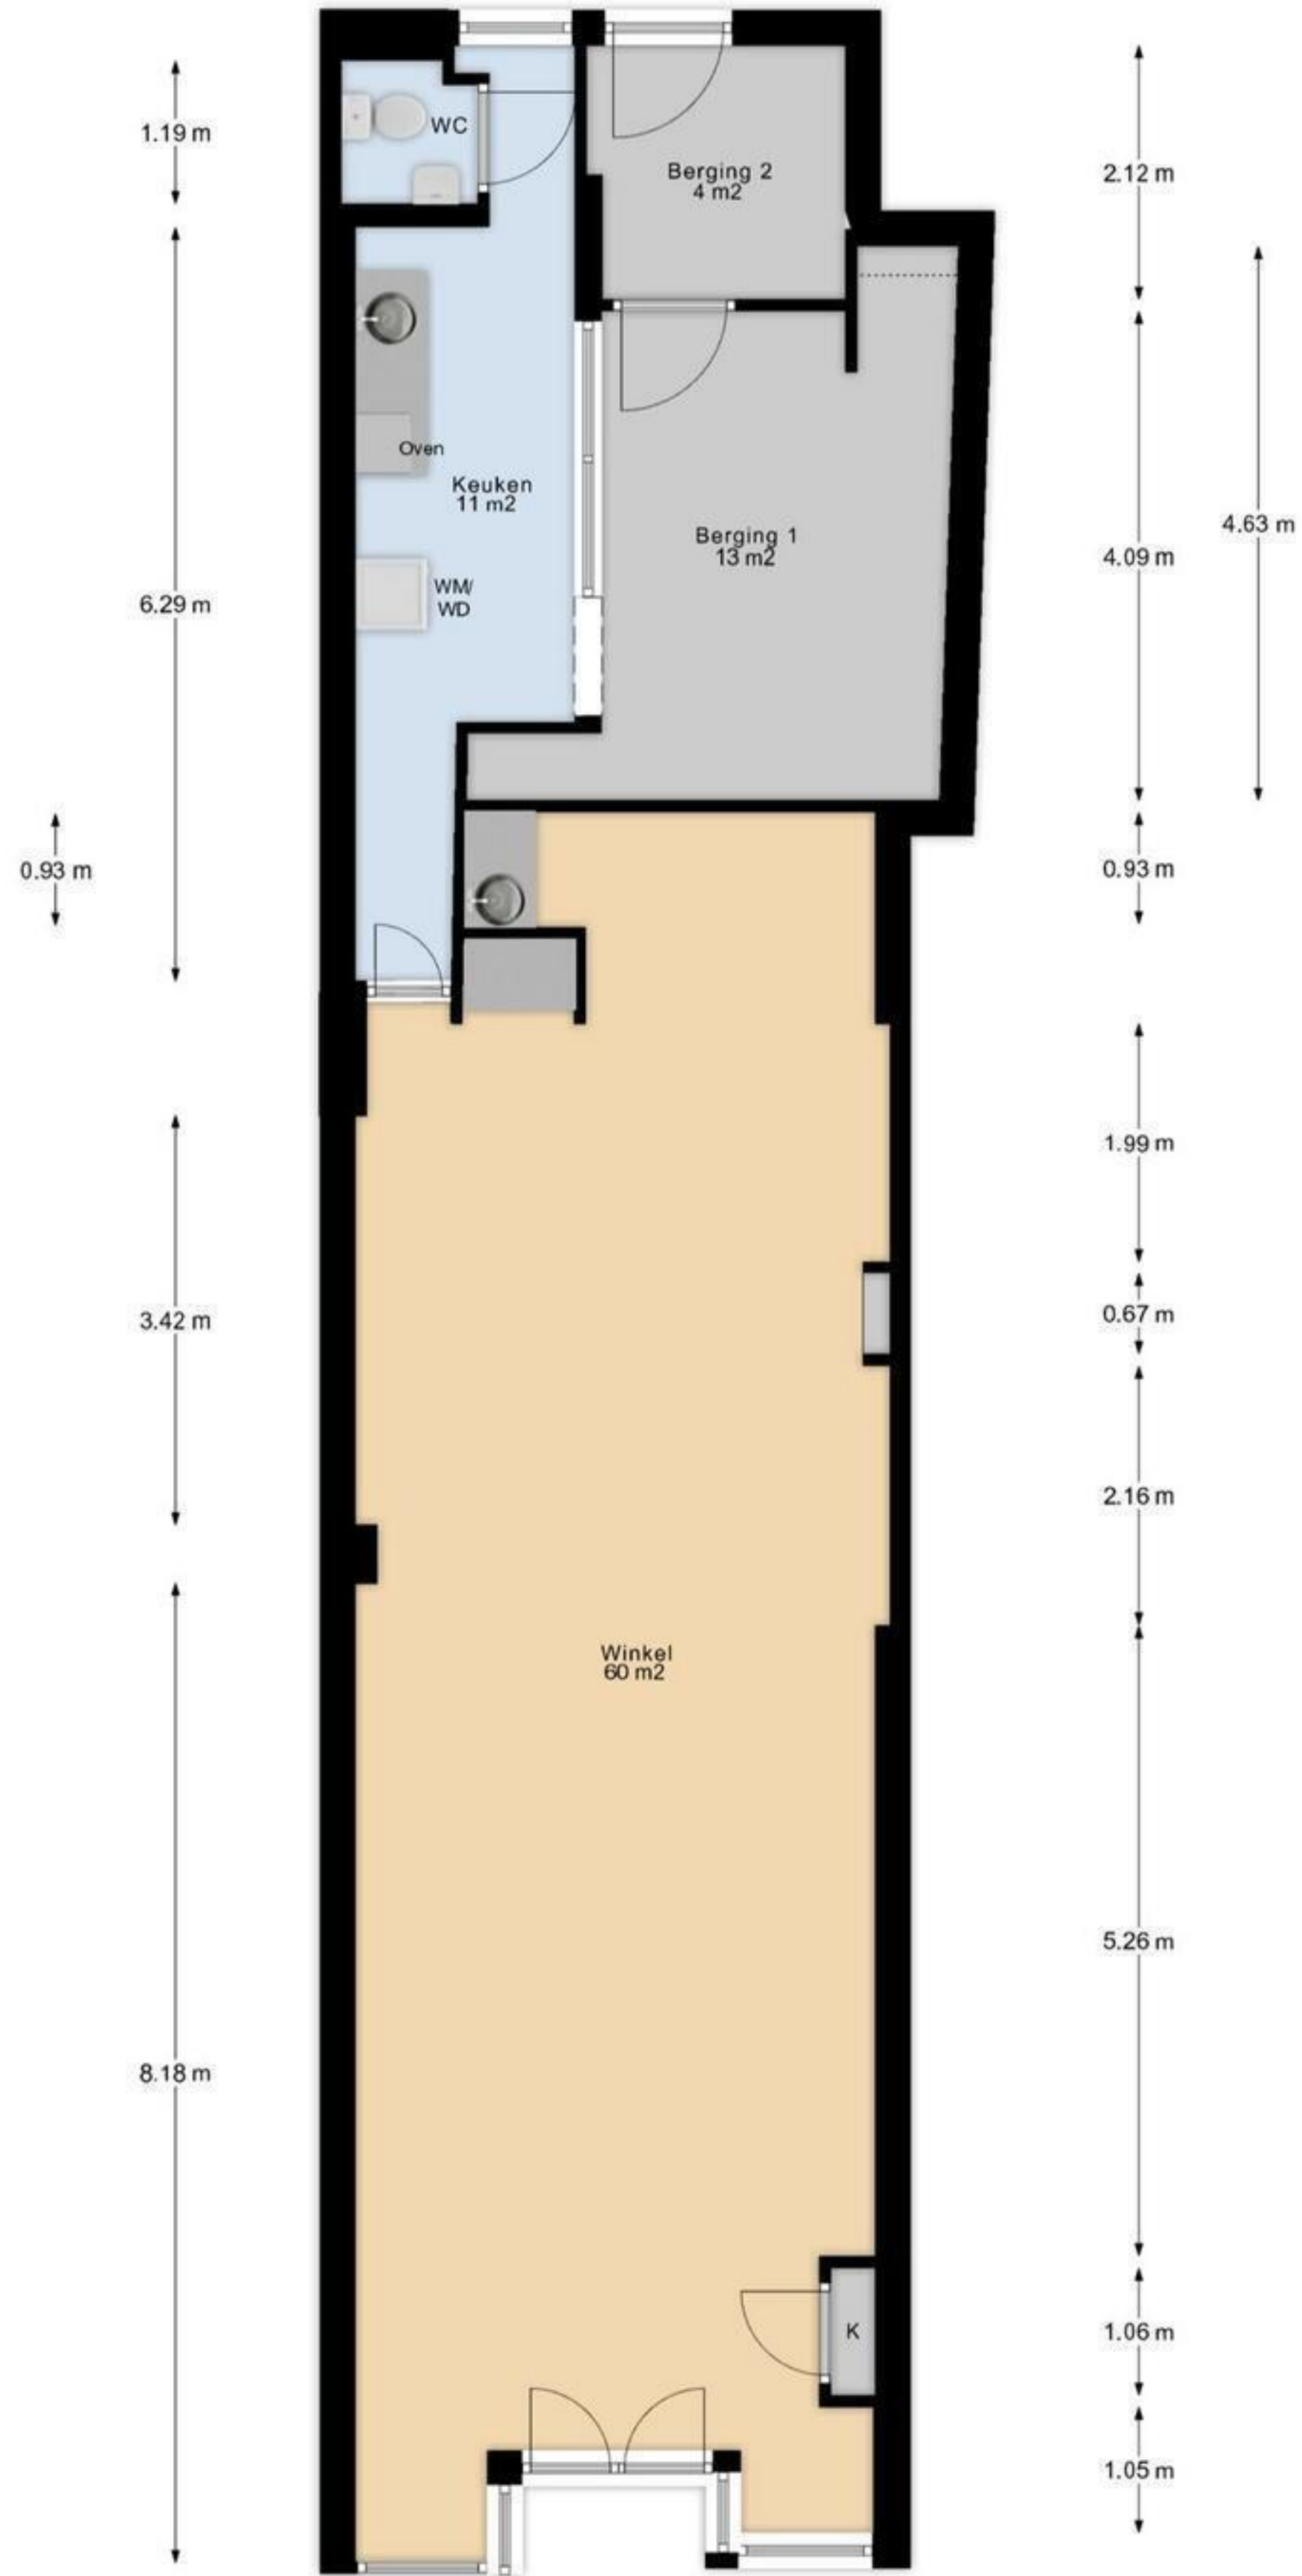


← 0.93 m → ← 2.54 m →

← 4.32 m →


← 1.10 m → ← 1.10 m →

← 4.34 m →

Begane Grond

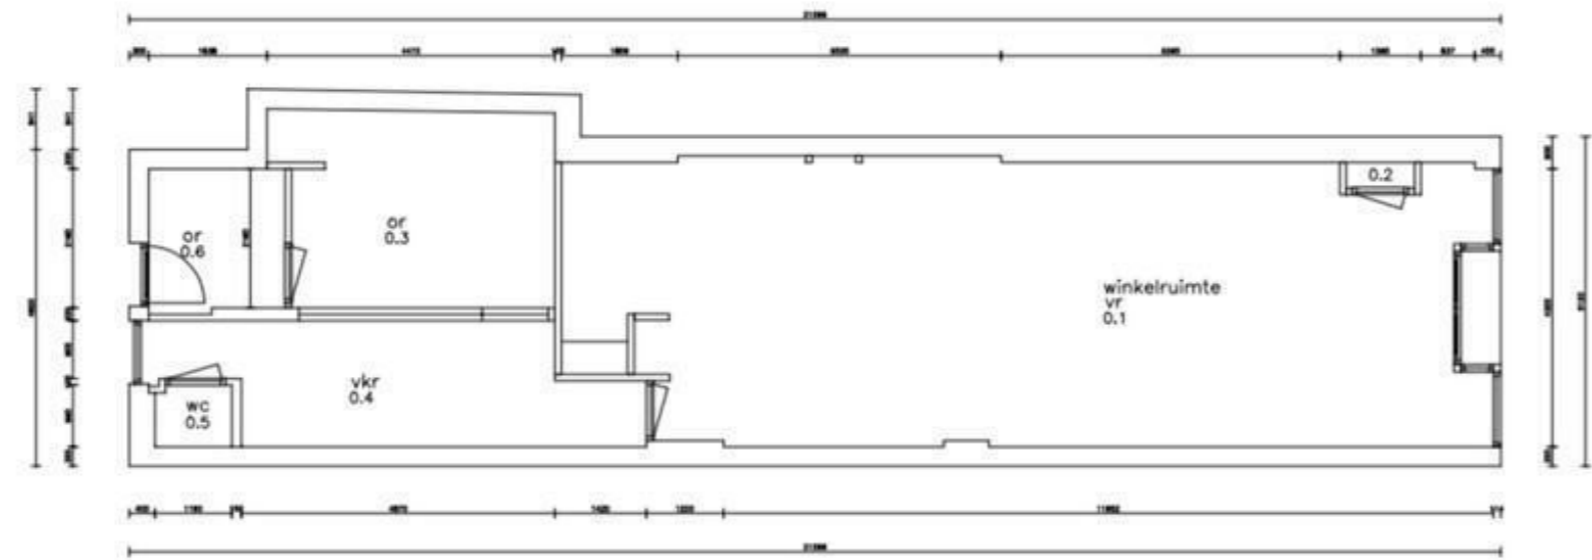

plattegrond bestaand

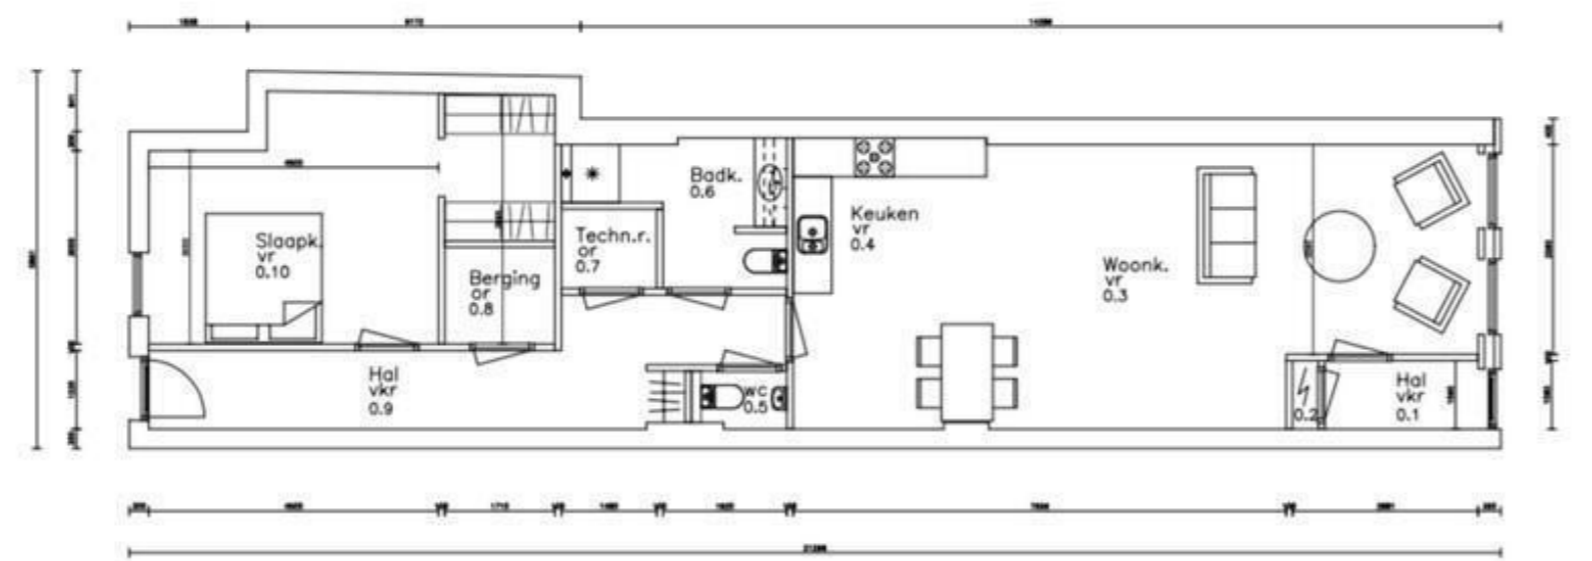

plattegrond nieuw (voorstel)

project : Wijziging indeling Hoogstraat 106, Haastrecht  
 onderdeel : Bestaande en nieuwe toestand

datum : 22-02-2024  
 schaal : 1:100  
 getekend : bn  
 afmeting : A3

**+ BN projekt**  
 ontwerp + advies

a \_\_\_\_\_  
 b \_\_\_\_\_  
 c \_\_\_\_\_  
 d \_\_\_\_\_  
 e \_\_\_\_\_  
 f \_\_\_\_\_  
 g \_\_\_\_\_  
 h \_\_\_\_\_

projekt. : **162** tek. : **01**