

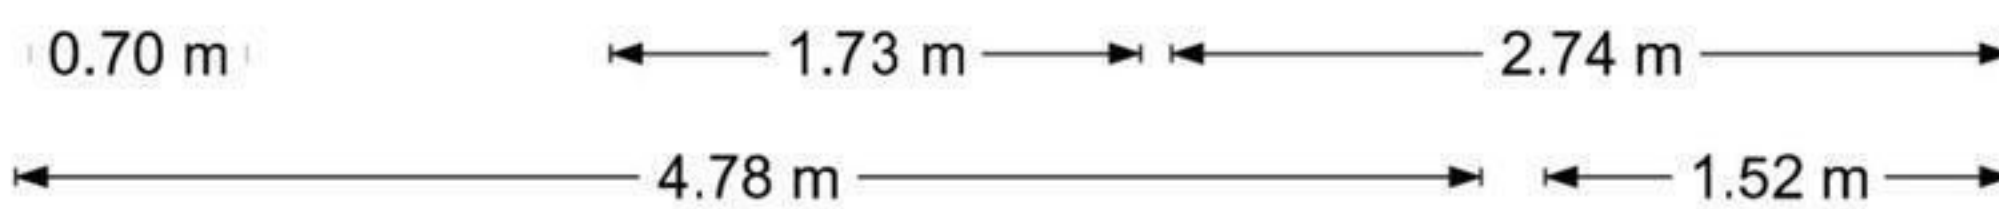


Lanseloetstraat 34 I - Amsterdam
Eerste Verdieping

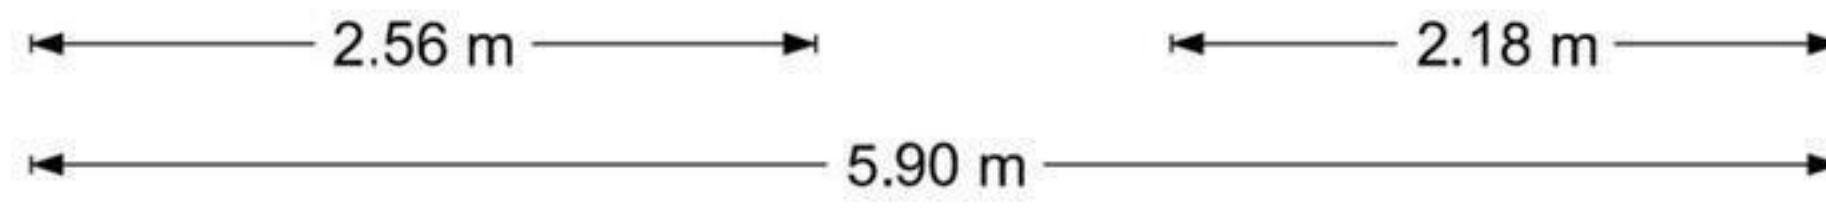

2.56 m 2.18 m
5.90 m


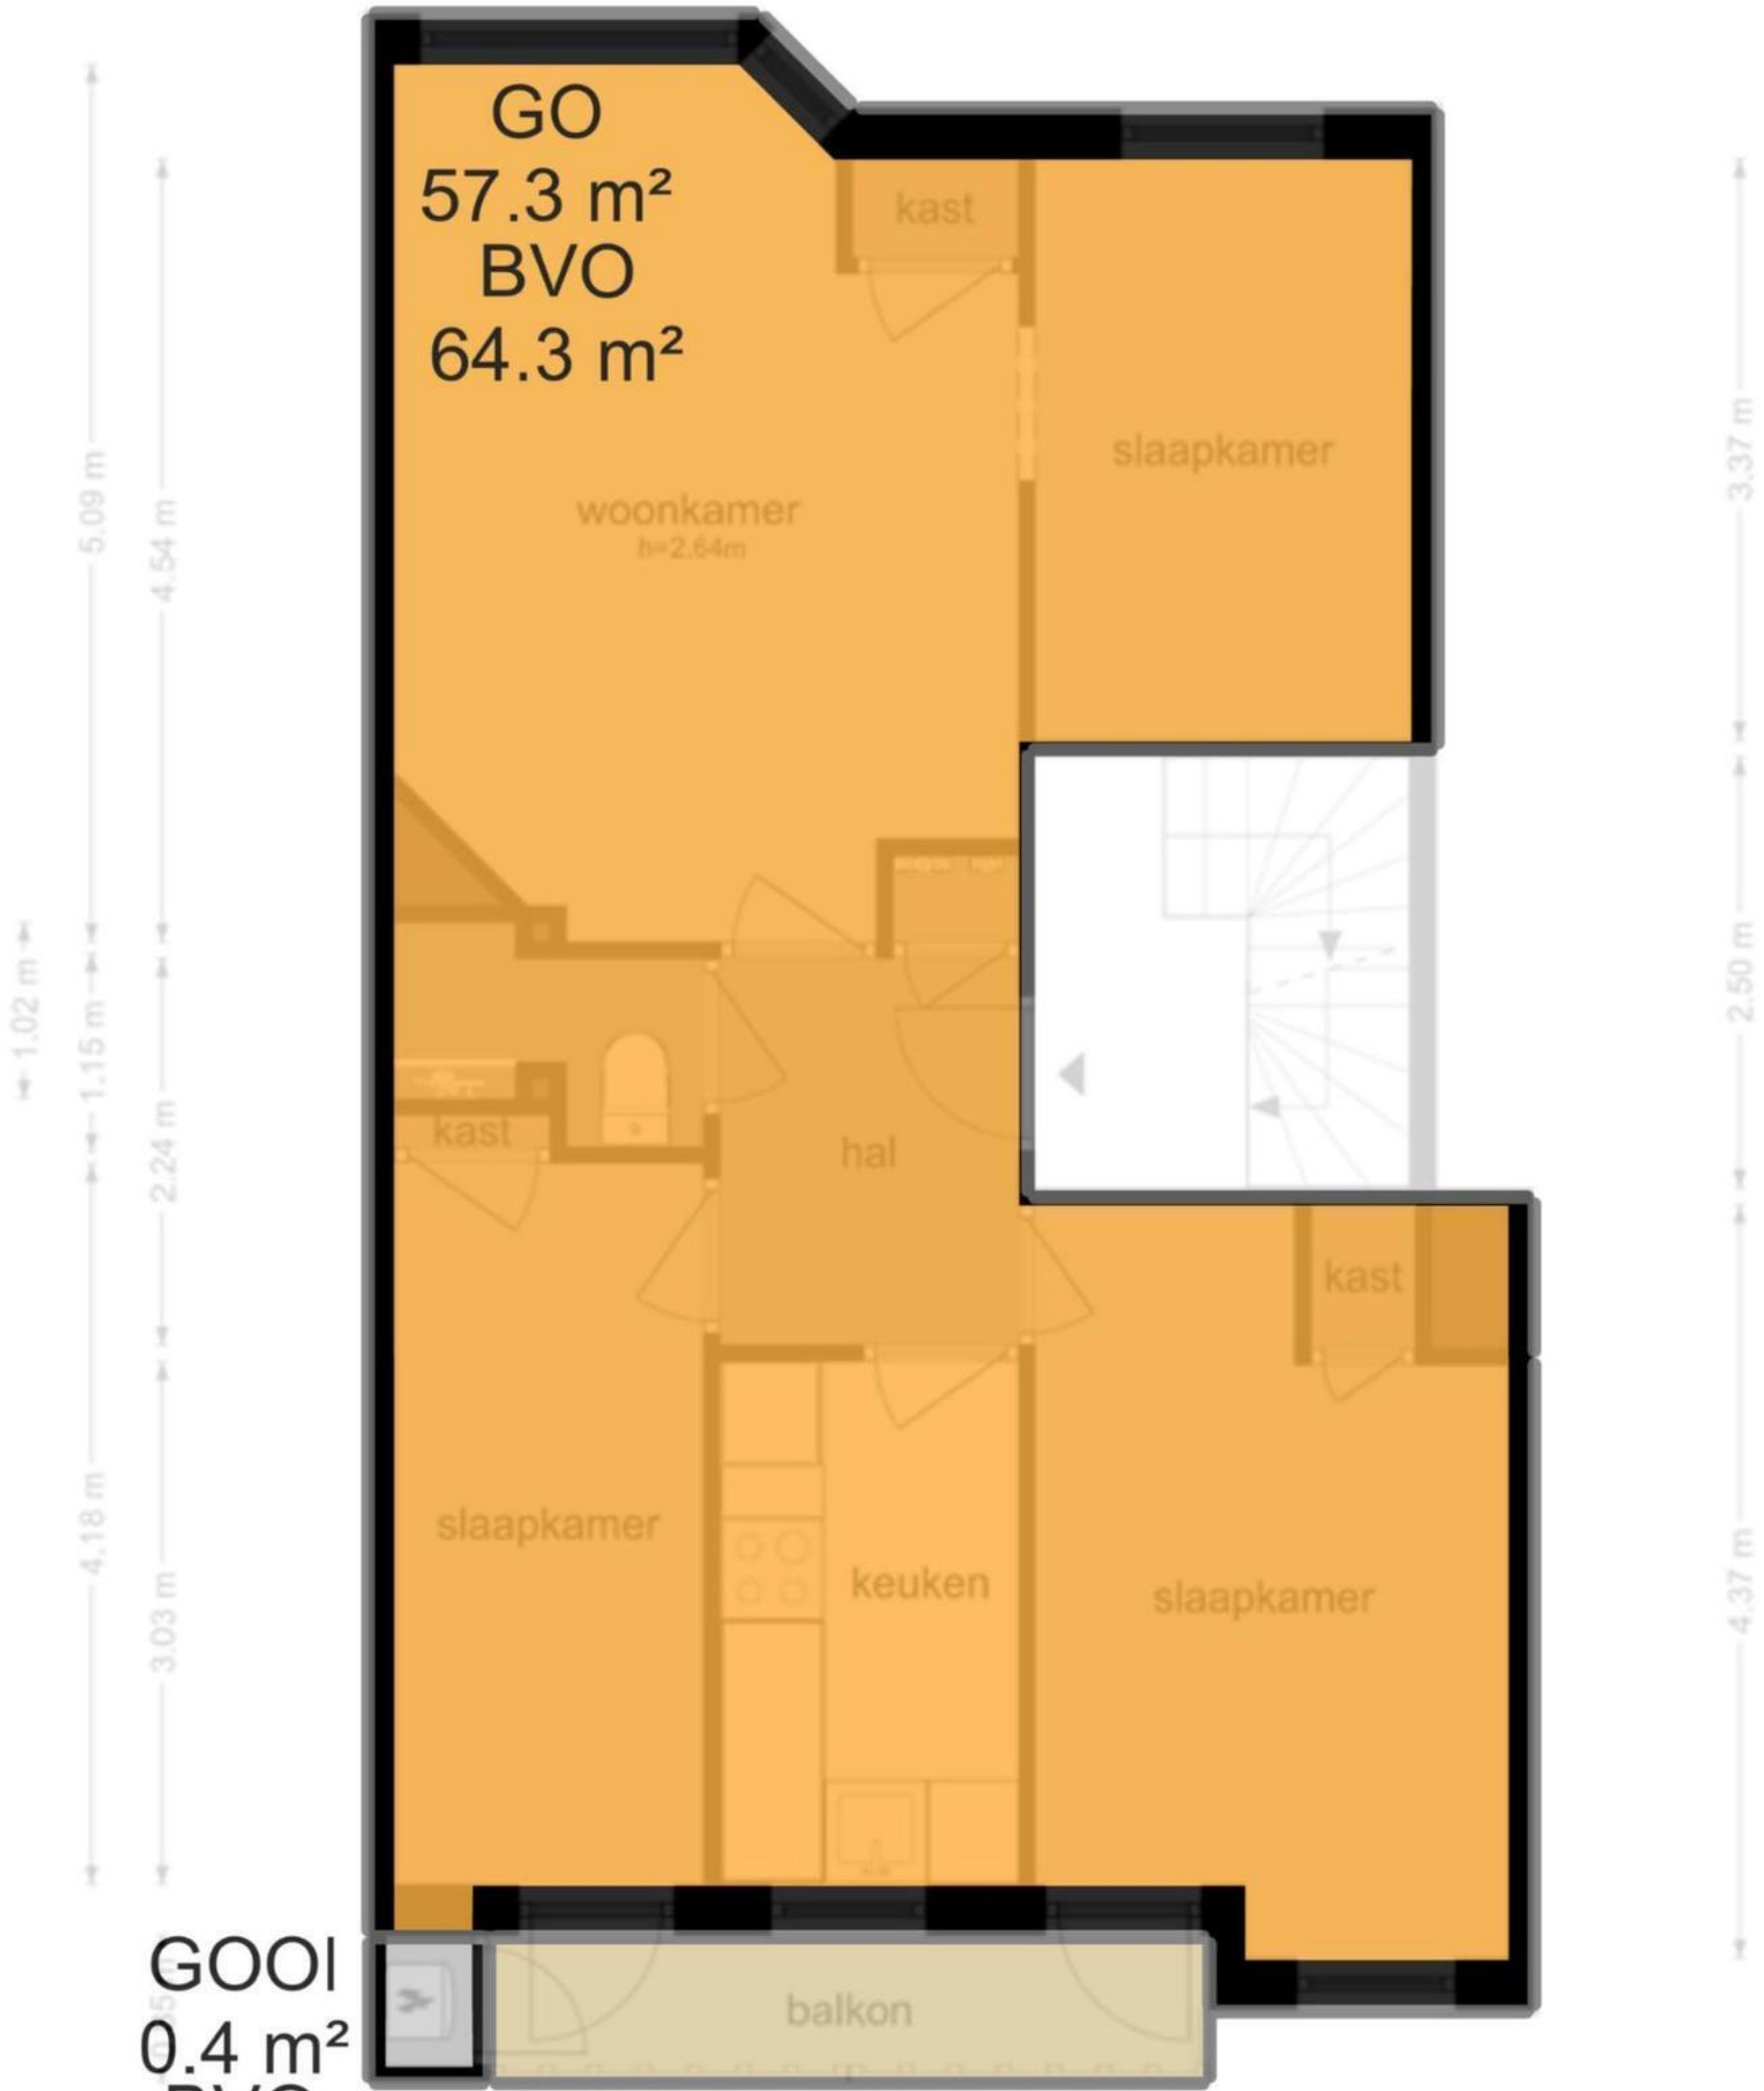


GOOI
0.4 m²
BVO
0.6 m²


GOGB
3.6 m²
BVO
3.6 m²

0.70 m 1.73 m 2.74 m
4.78 m 1.52 m

Lanseloetstraat 34 I - Amsterdam
Eerste Verdieping

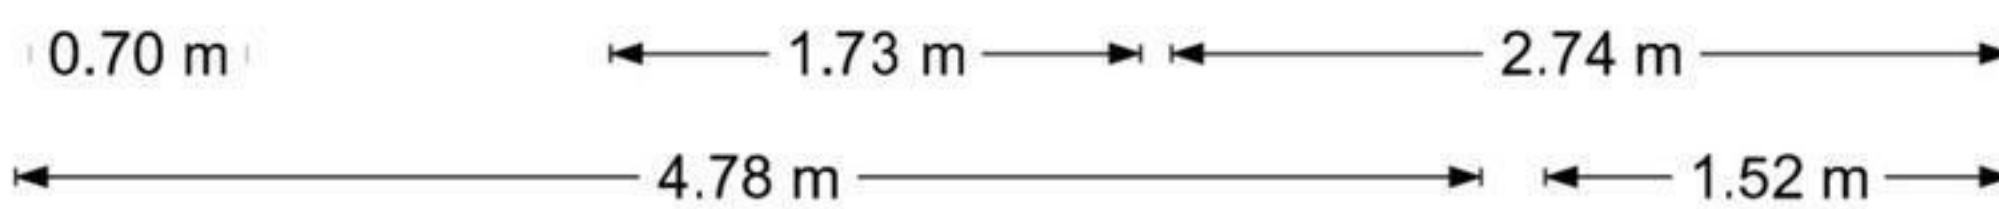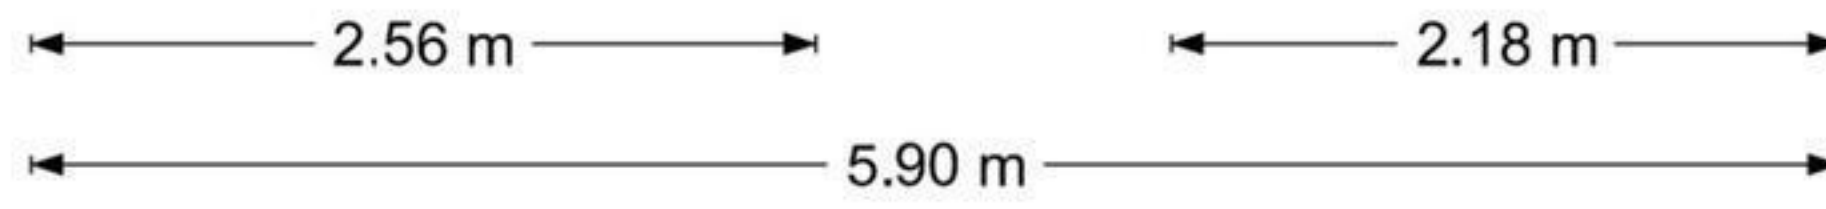

2.56 m 2.18 m
5.90 m

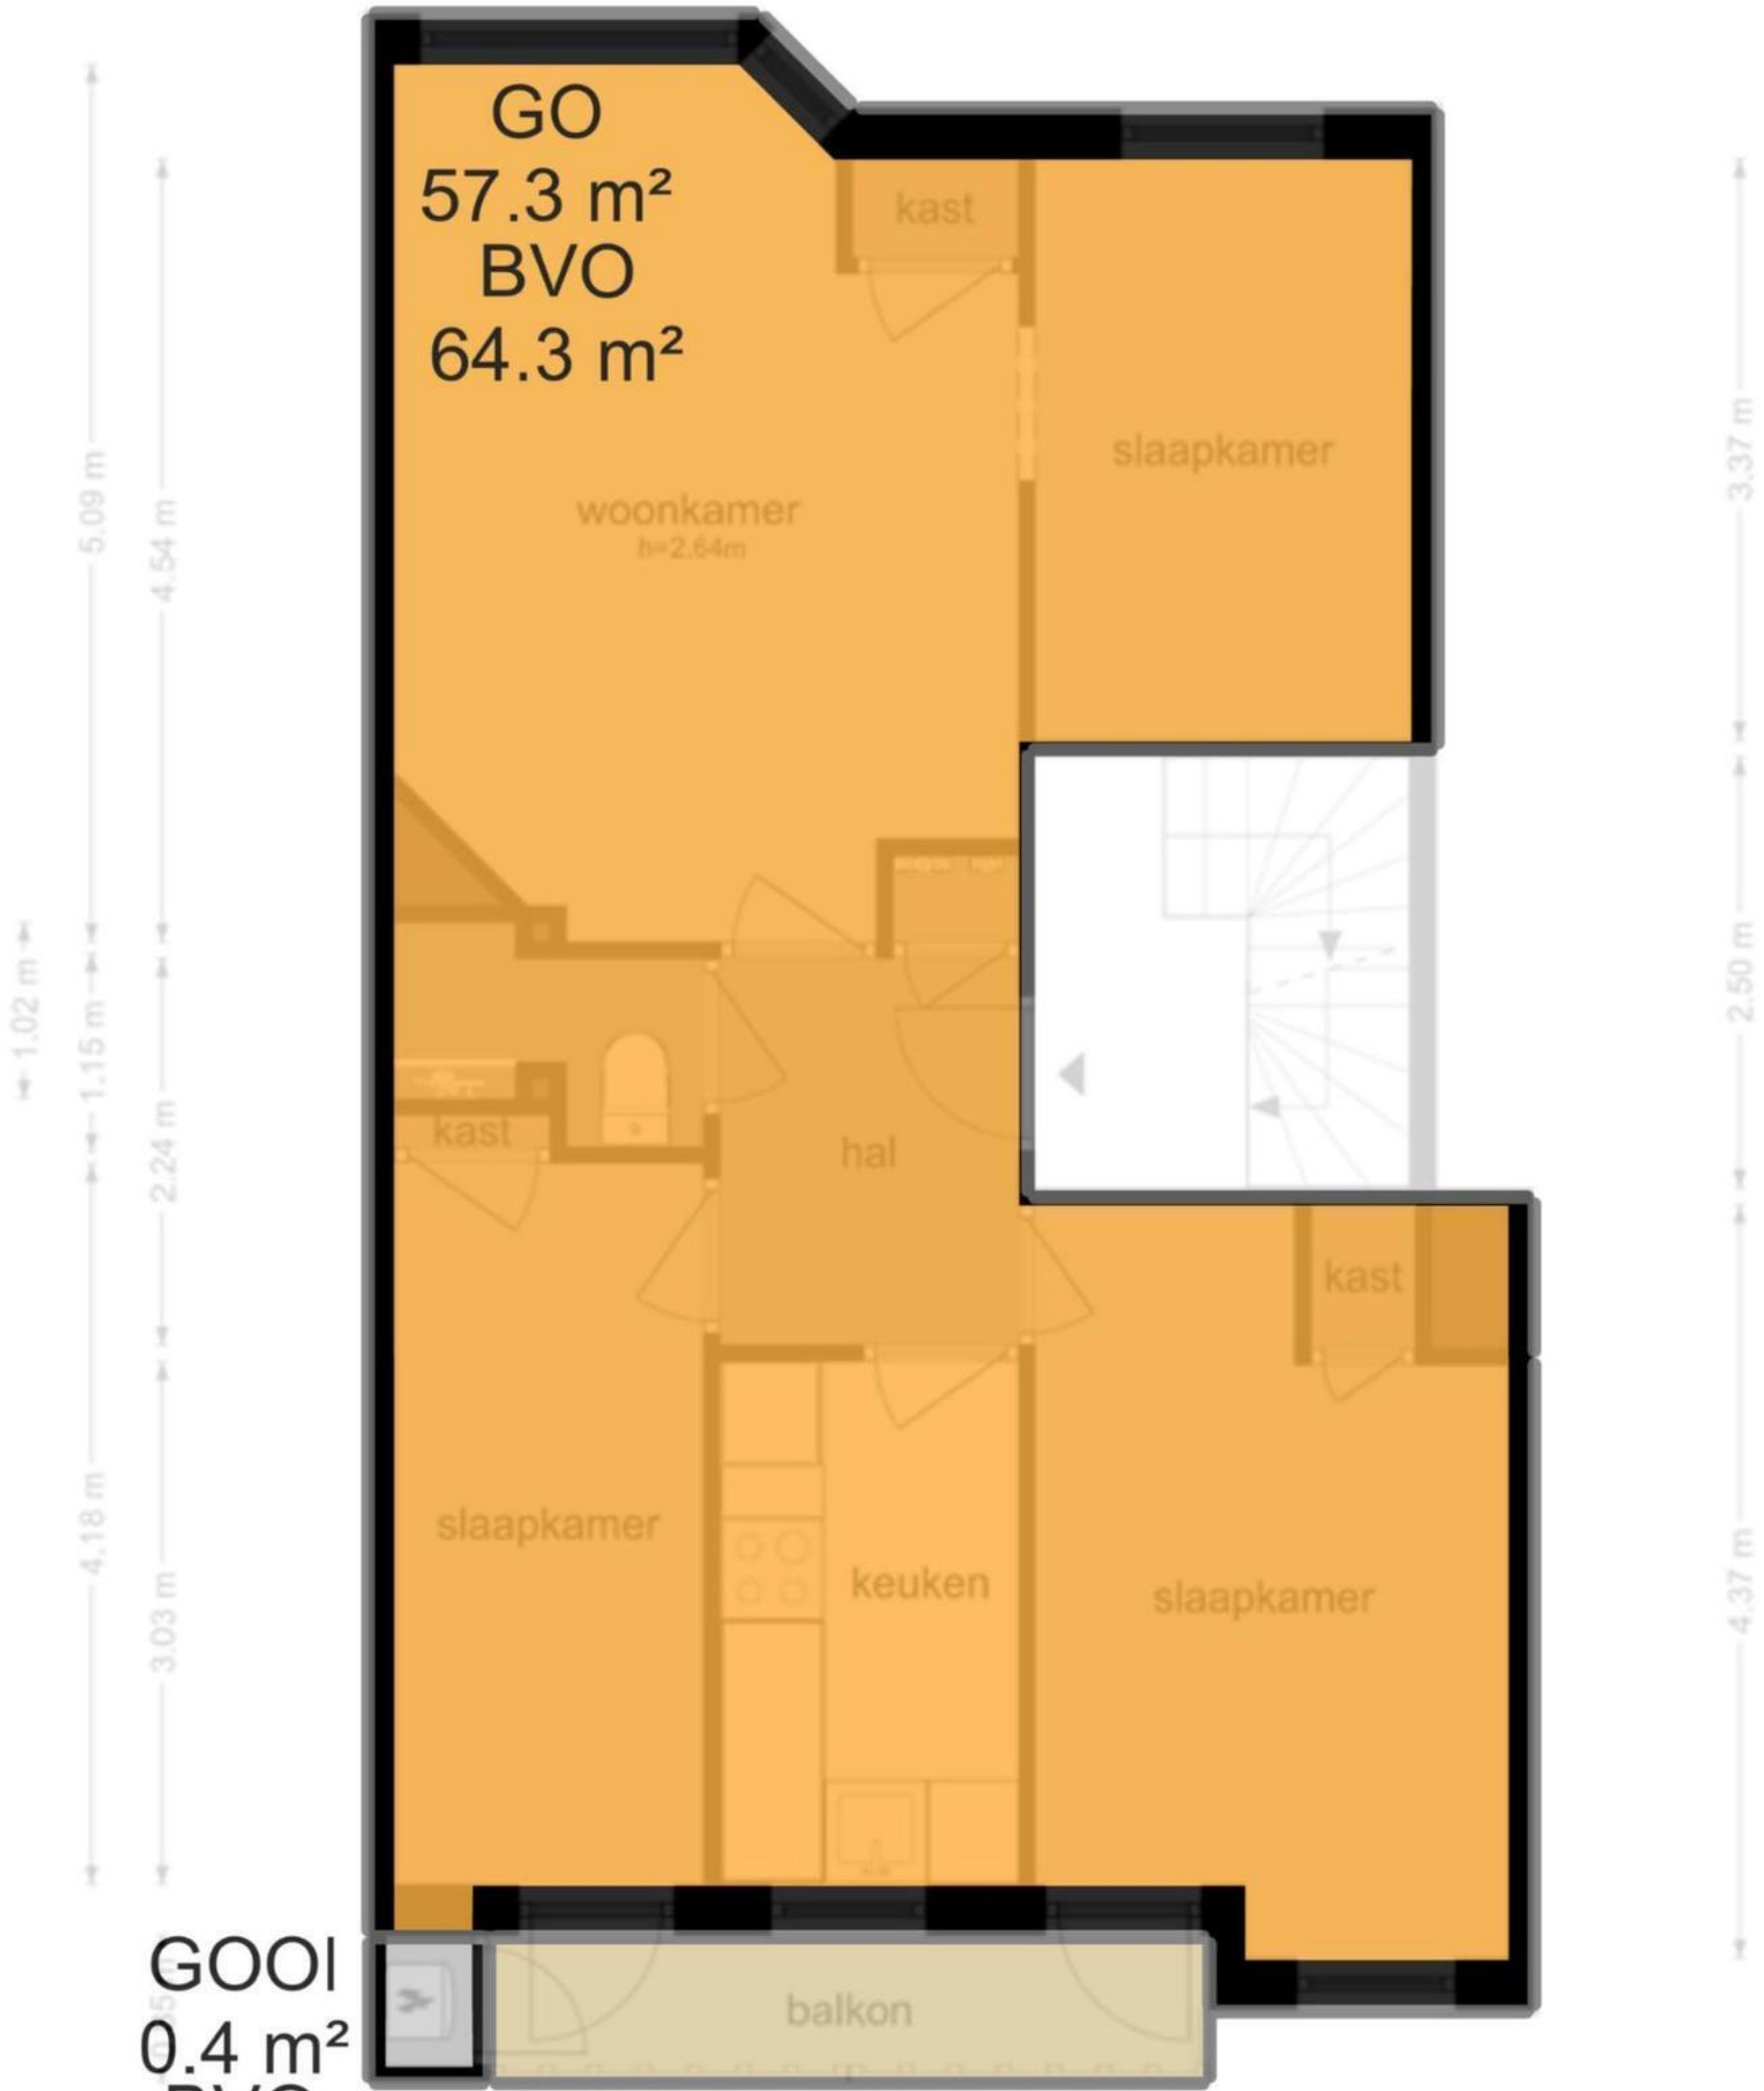

GOOI
0.4 m²
BVO
0.6 m²

GOGB
3.6 m²
BVO
3.6 m²

0.70 m 1.73 m 2.74 m
4.78 m 1.52 m

