


7.13 m

3.73 m 3.15 m

2.08 m

2e Verdieping

10.47 m
9.71 m
7.89 m
2.51 m

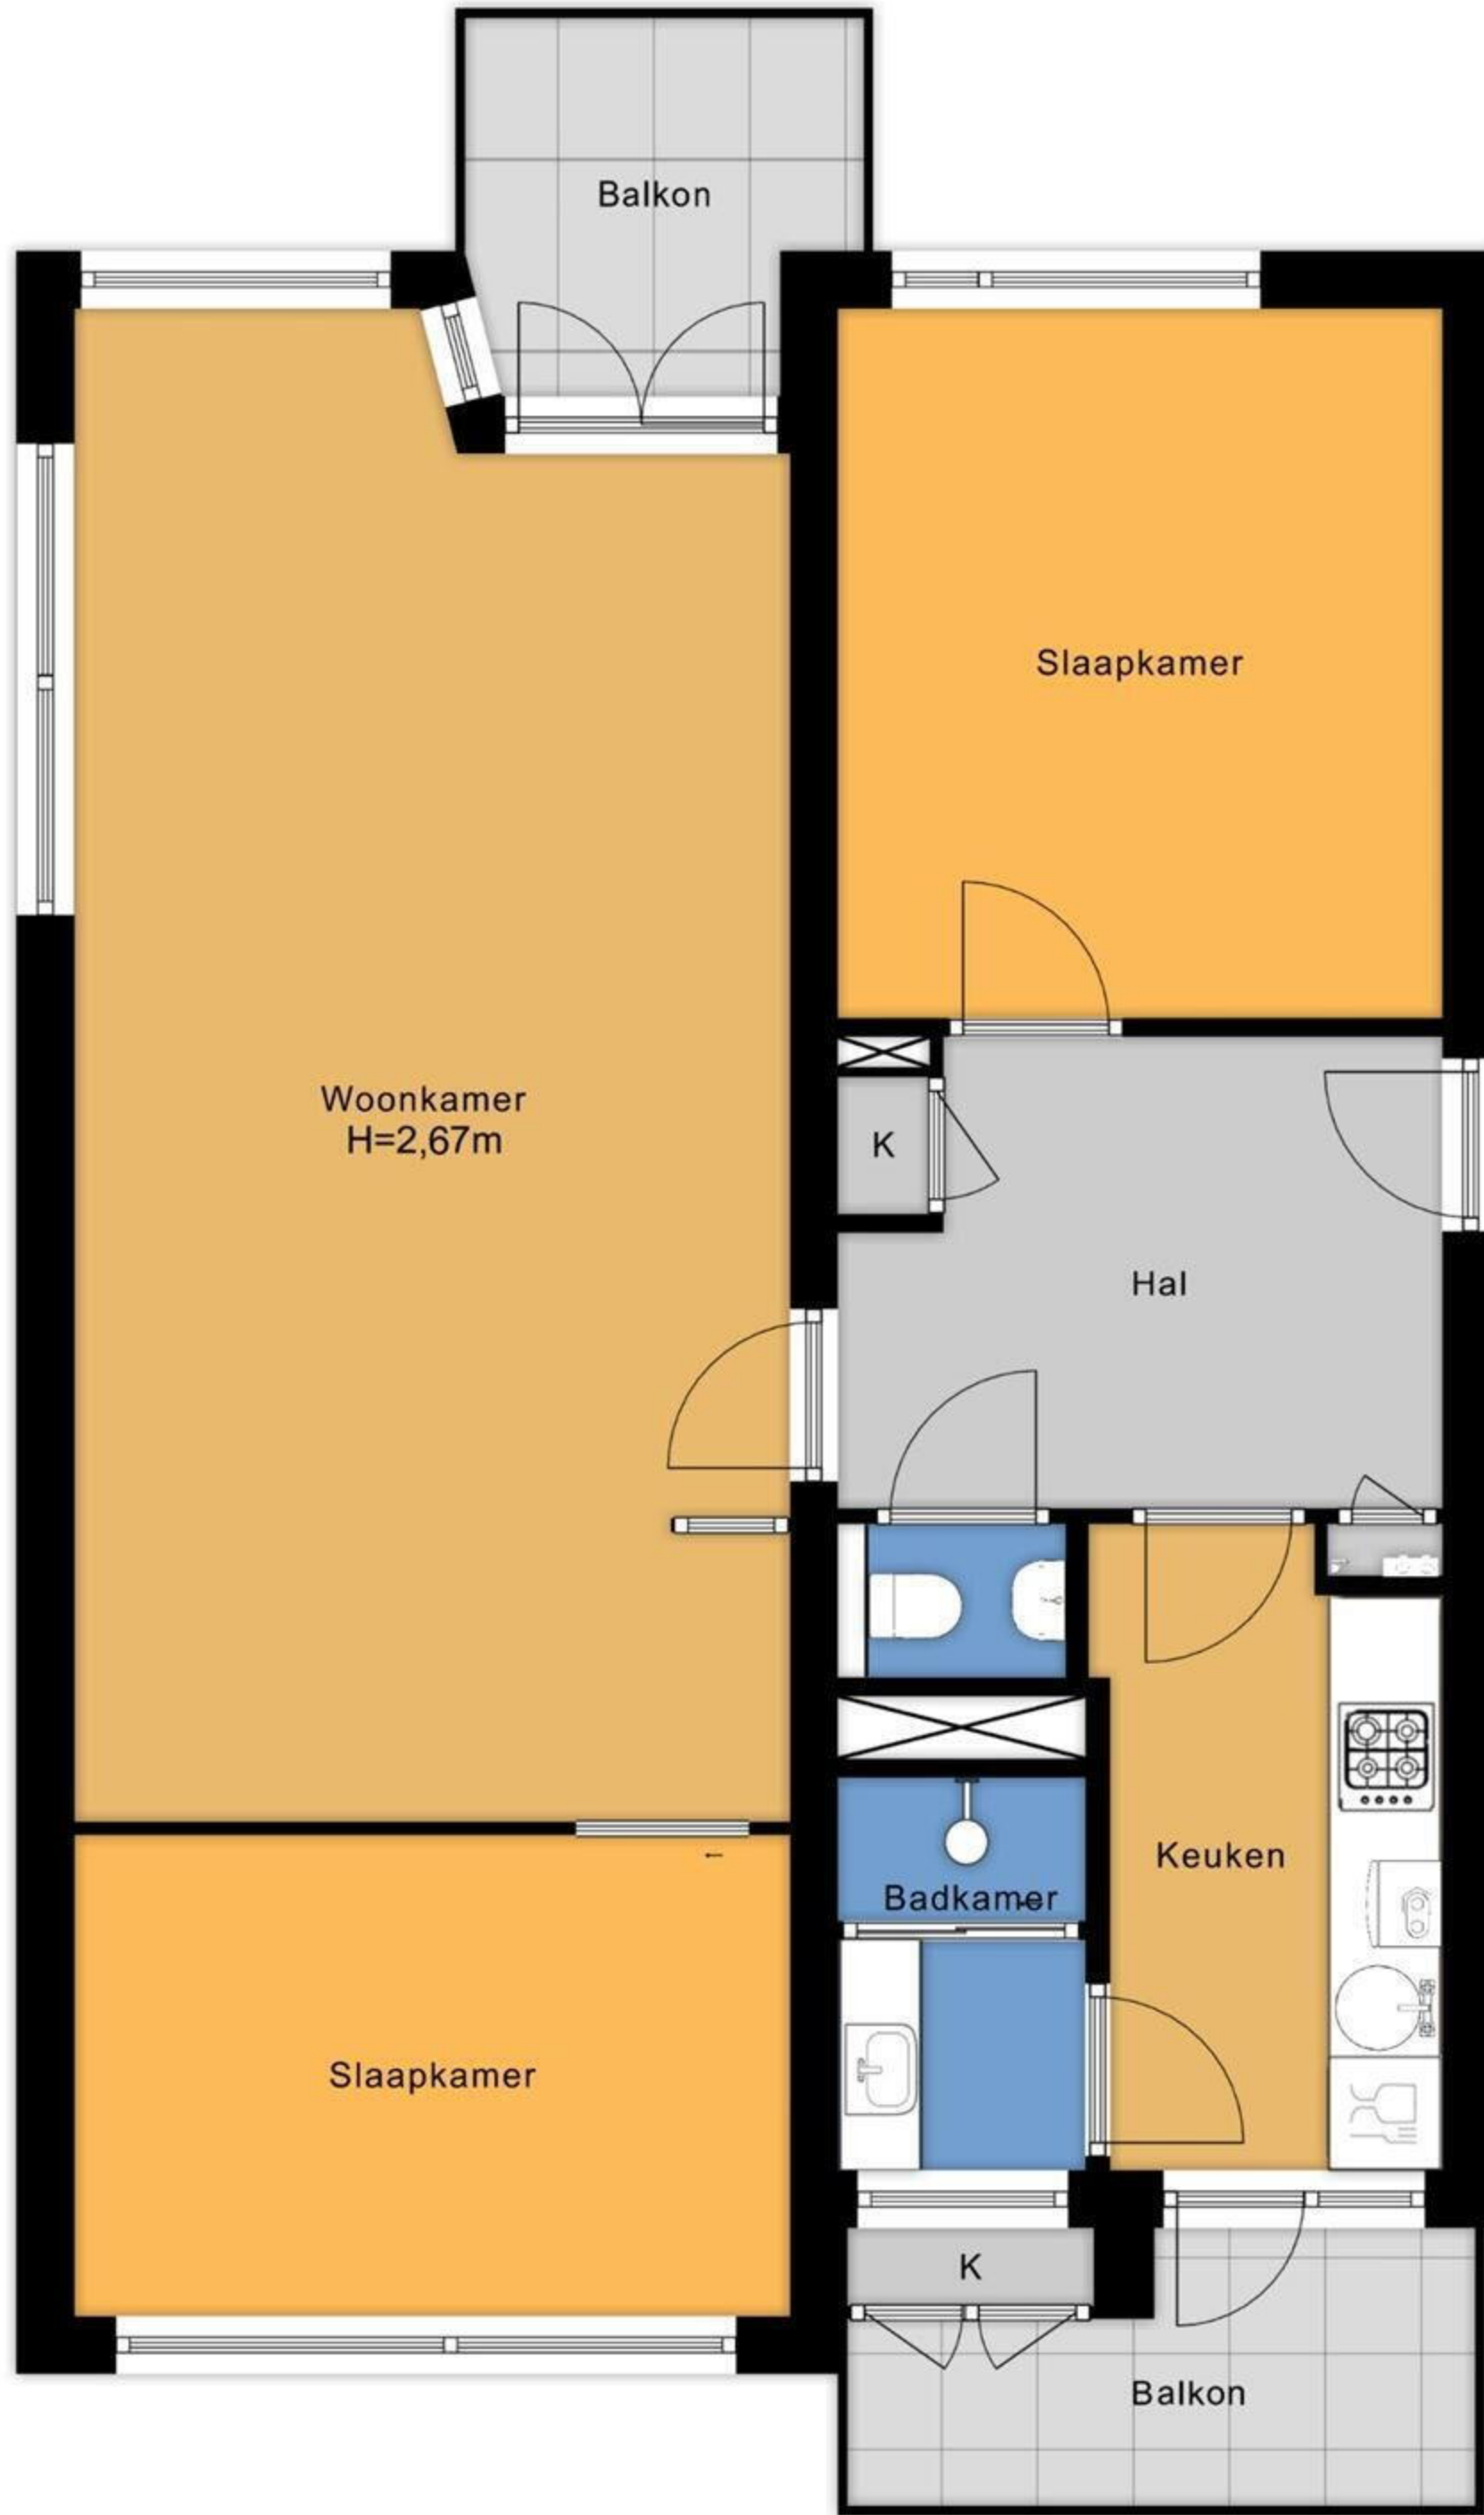

3.70 m
2.46 m
3.37 m
0.97 m
9.71 m
1.45 m

1.29 m 1.73 m

1.28 m 1.67 m

3.27 m