


# 1e Verdieping

1.14 m

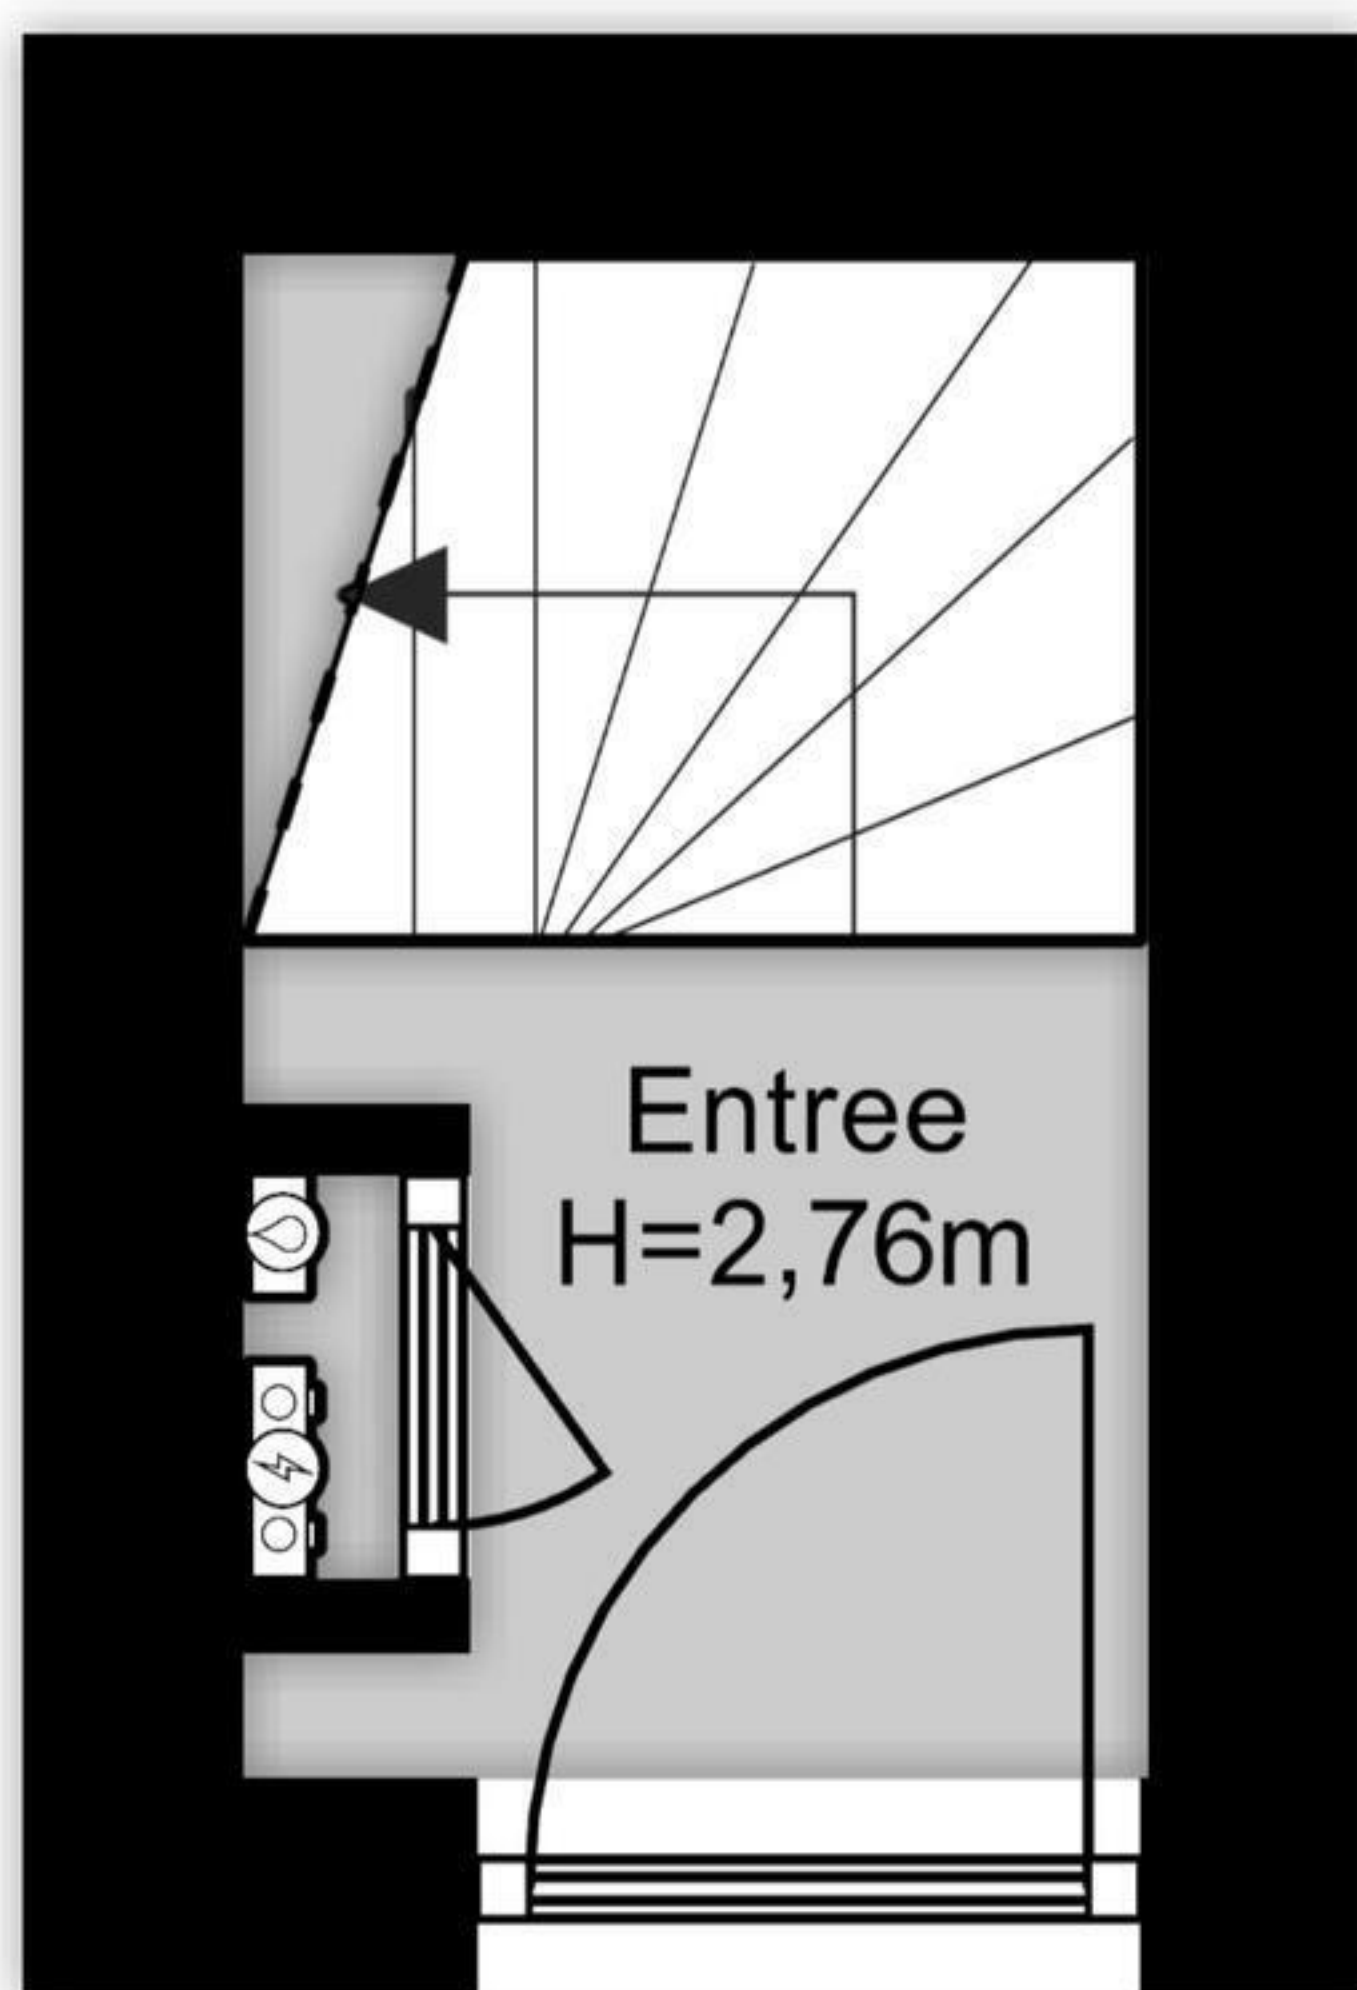

1.23 m

2.07 m


6.74 m

2.83 m 1.76 m 1.93 m

3.18 m 1.42 m

1.80 m

2e Verdieping

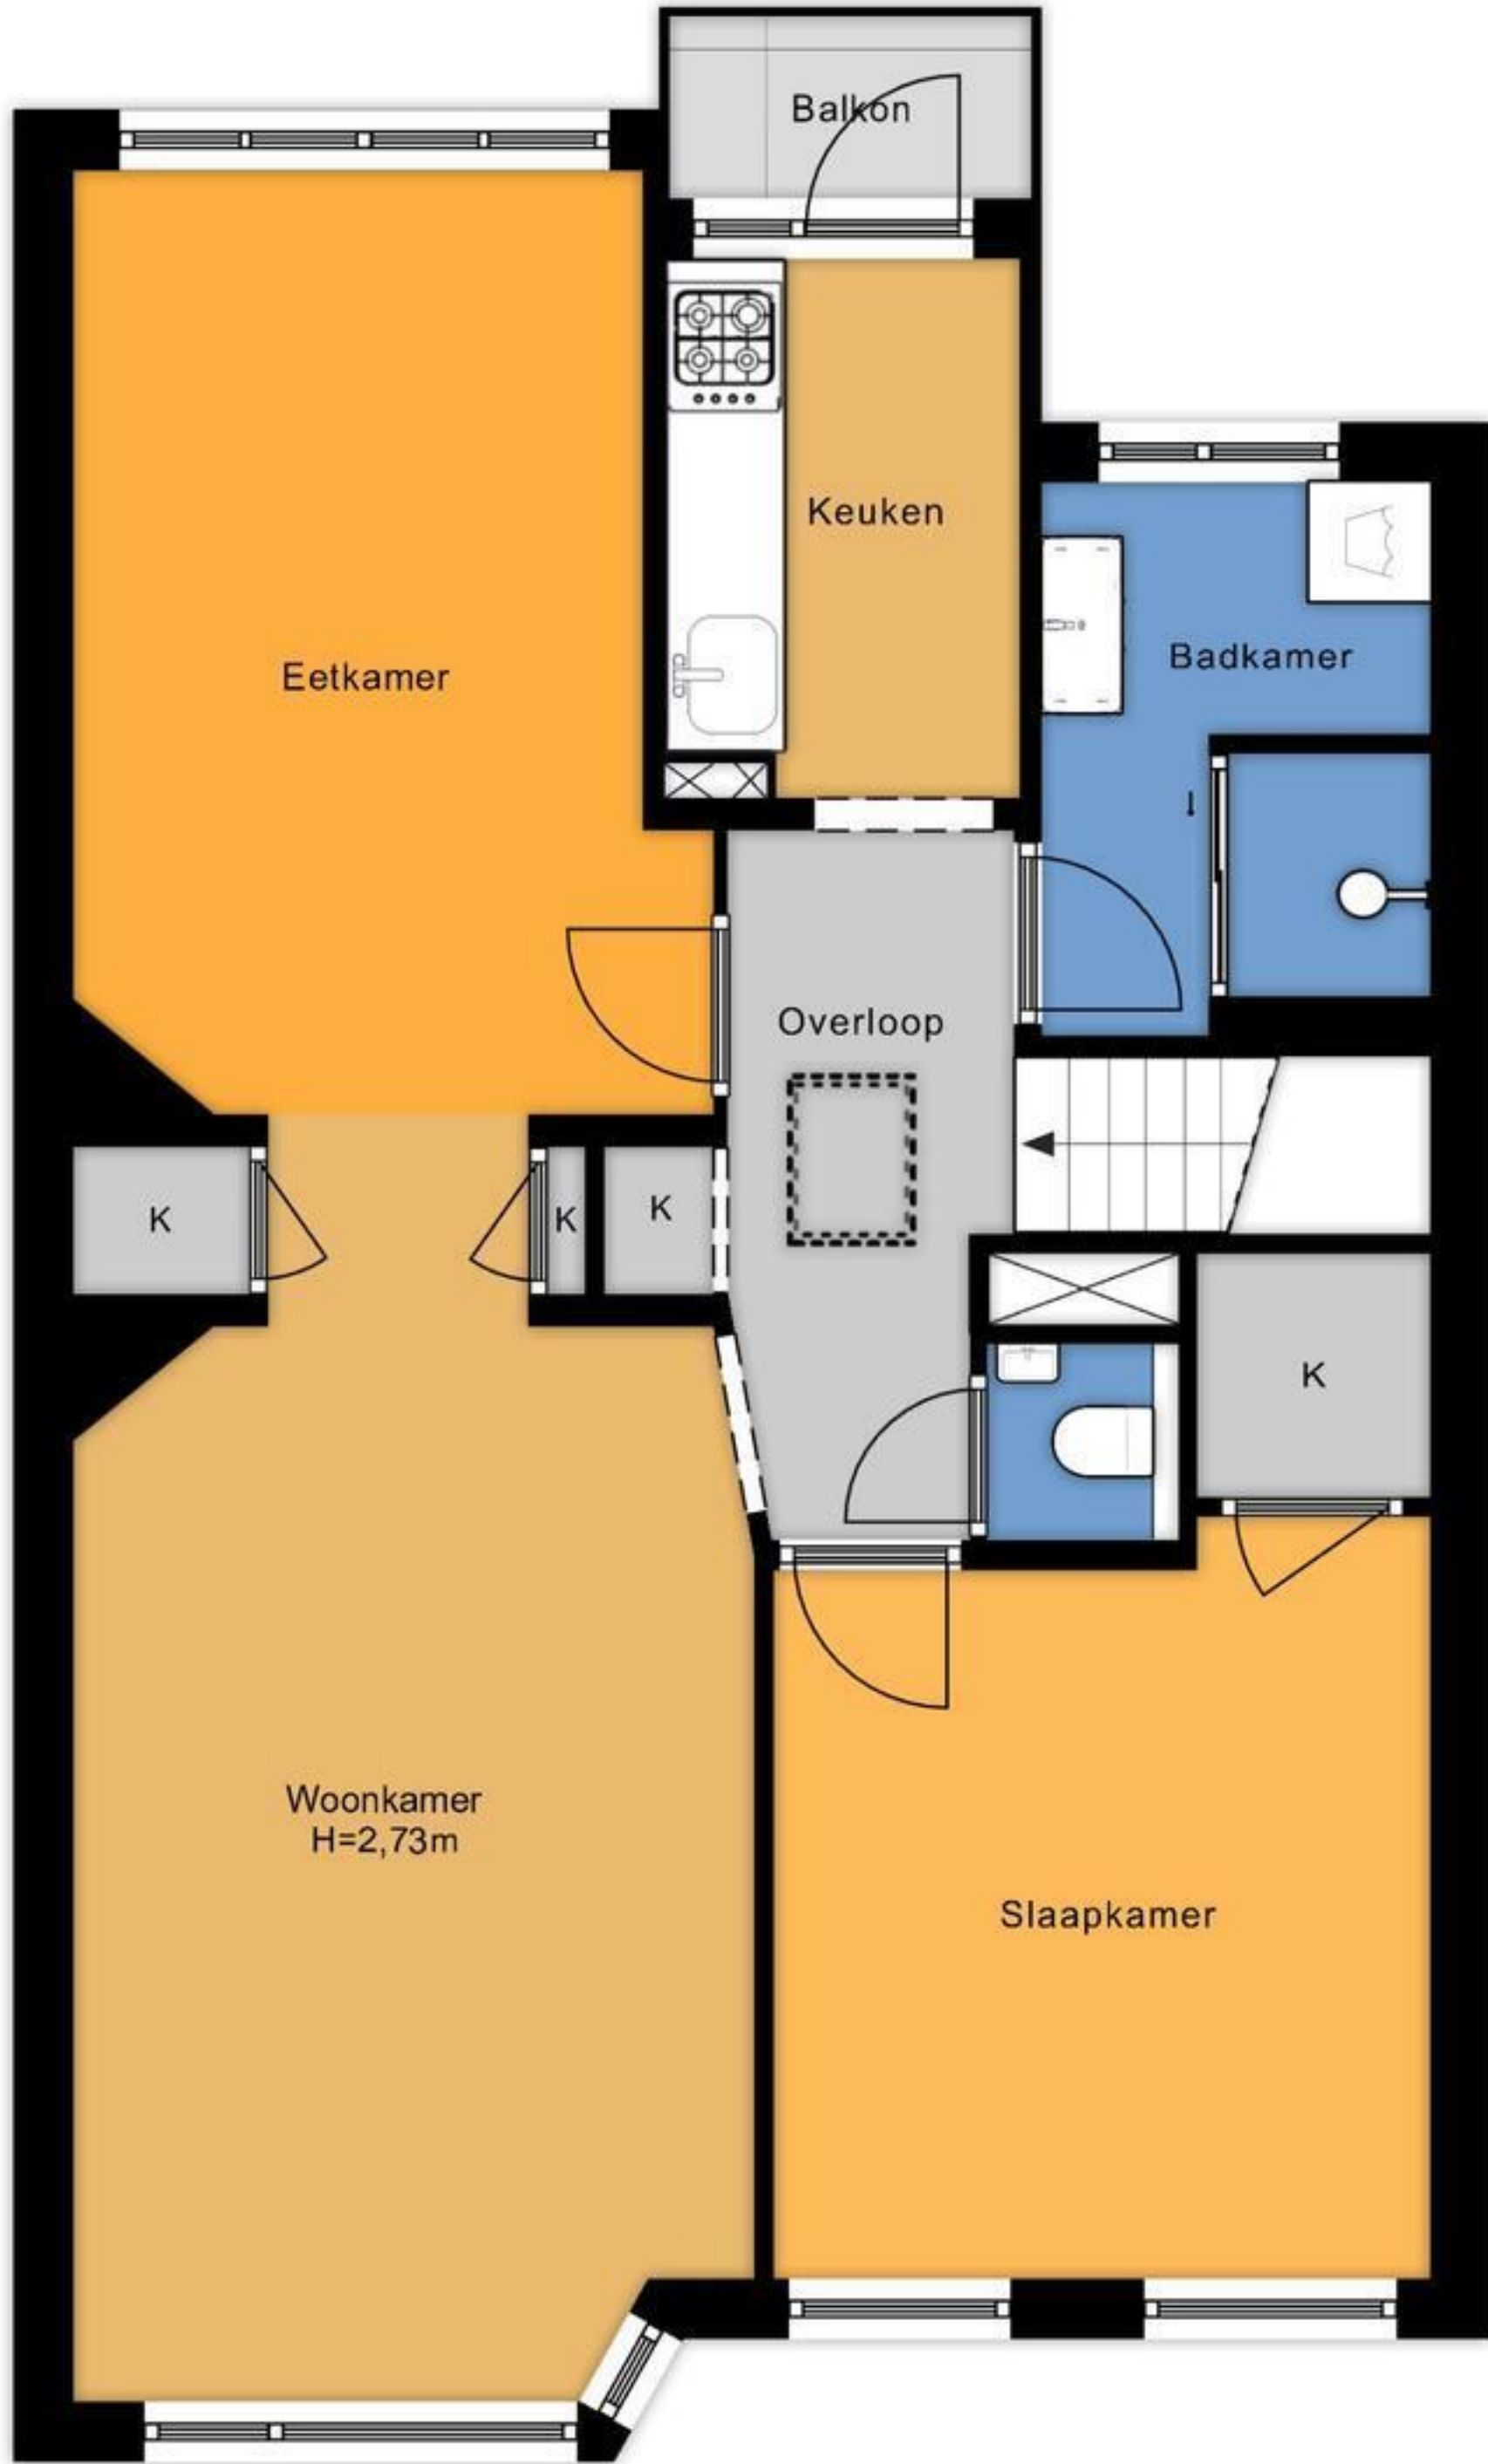

11.08 m  
5.34 m  
0.73 m  
3.53 m  
3.52 m  
2.68 m

4.73 m  
3.78 m  
1.40 m  
2.68 m  
2.75 m  
10.03 m  
0.90 m

0.87 m 1.29 m 0.54 m 0.98 m 0.95 m 1.16 m

2.51 m 3.51 m

3.38 m 3.32 m