


7.70 m

3.62 m

5e Verdieping

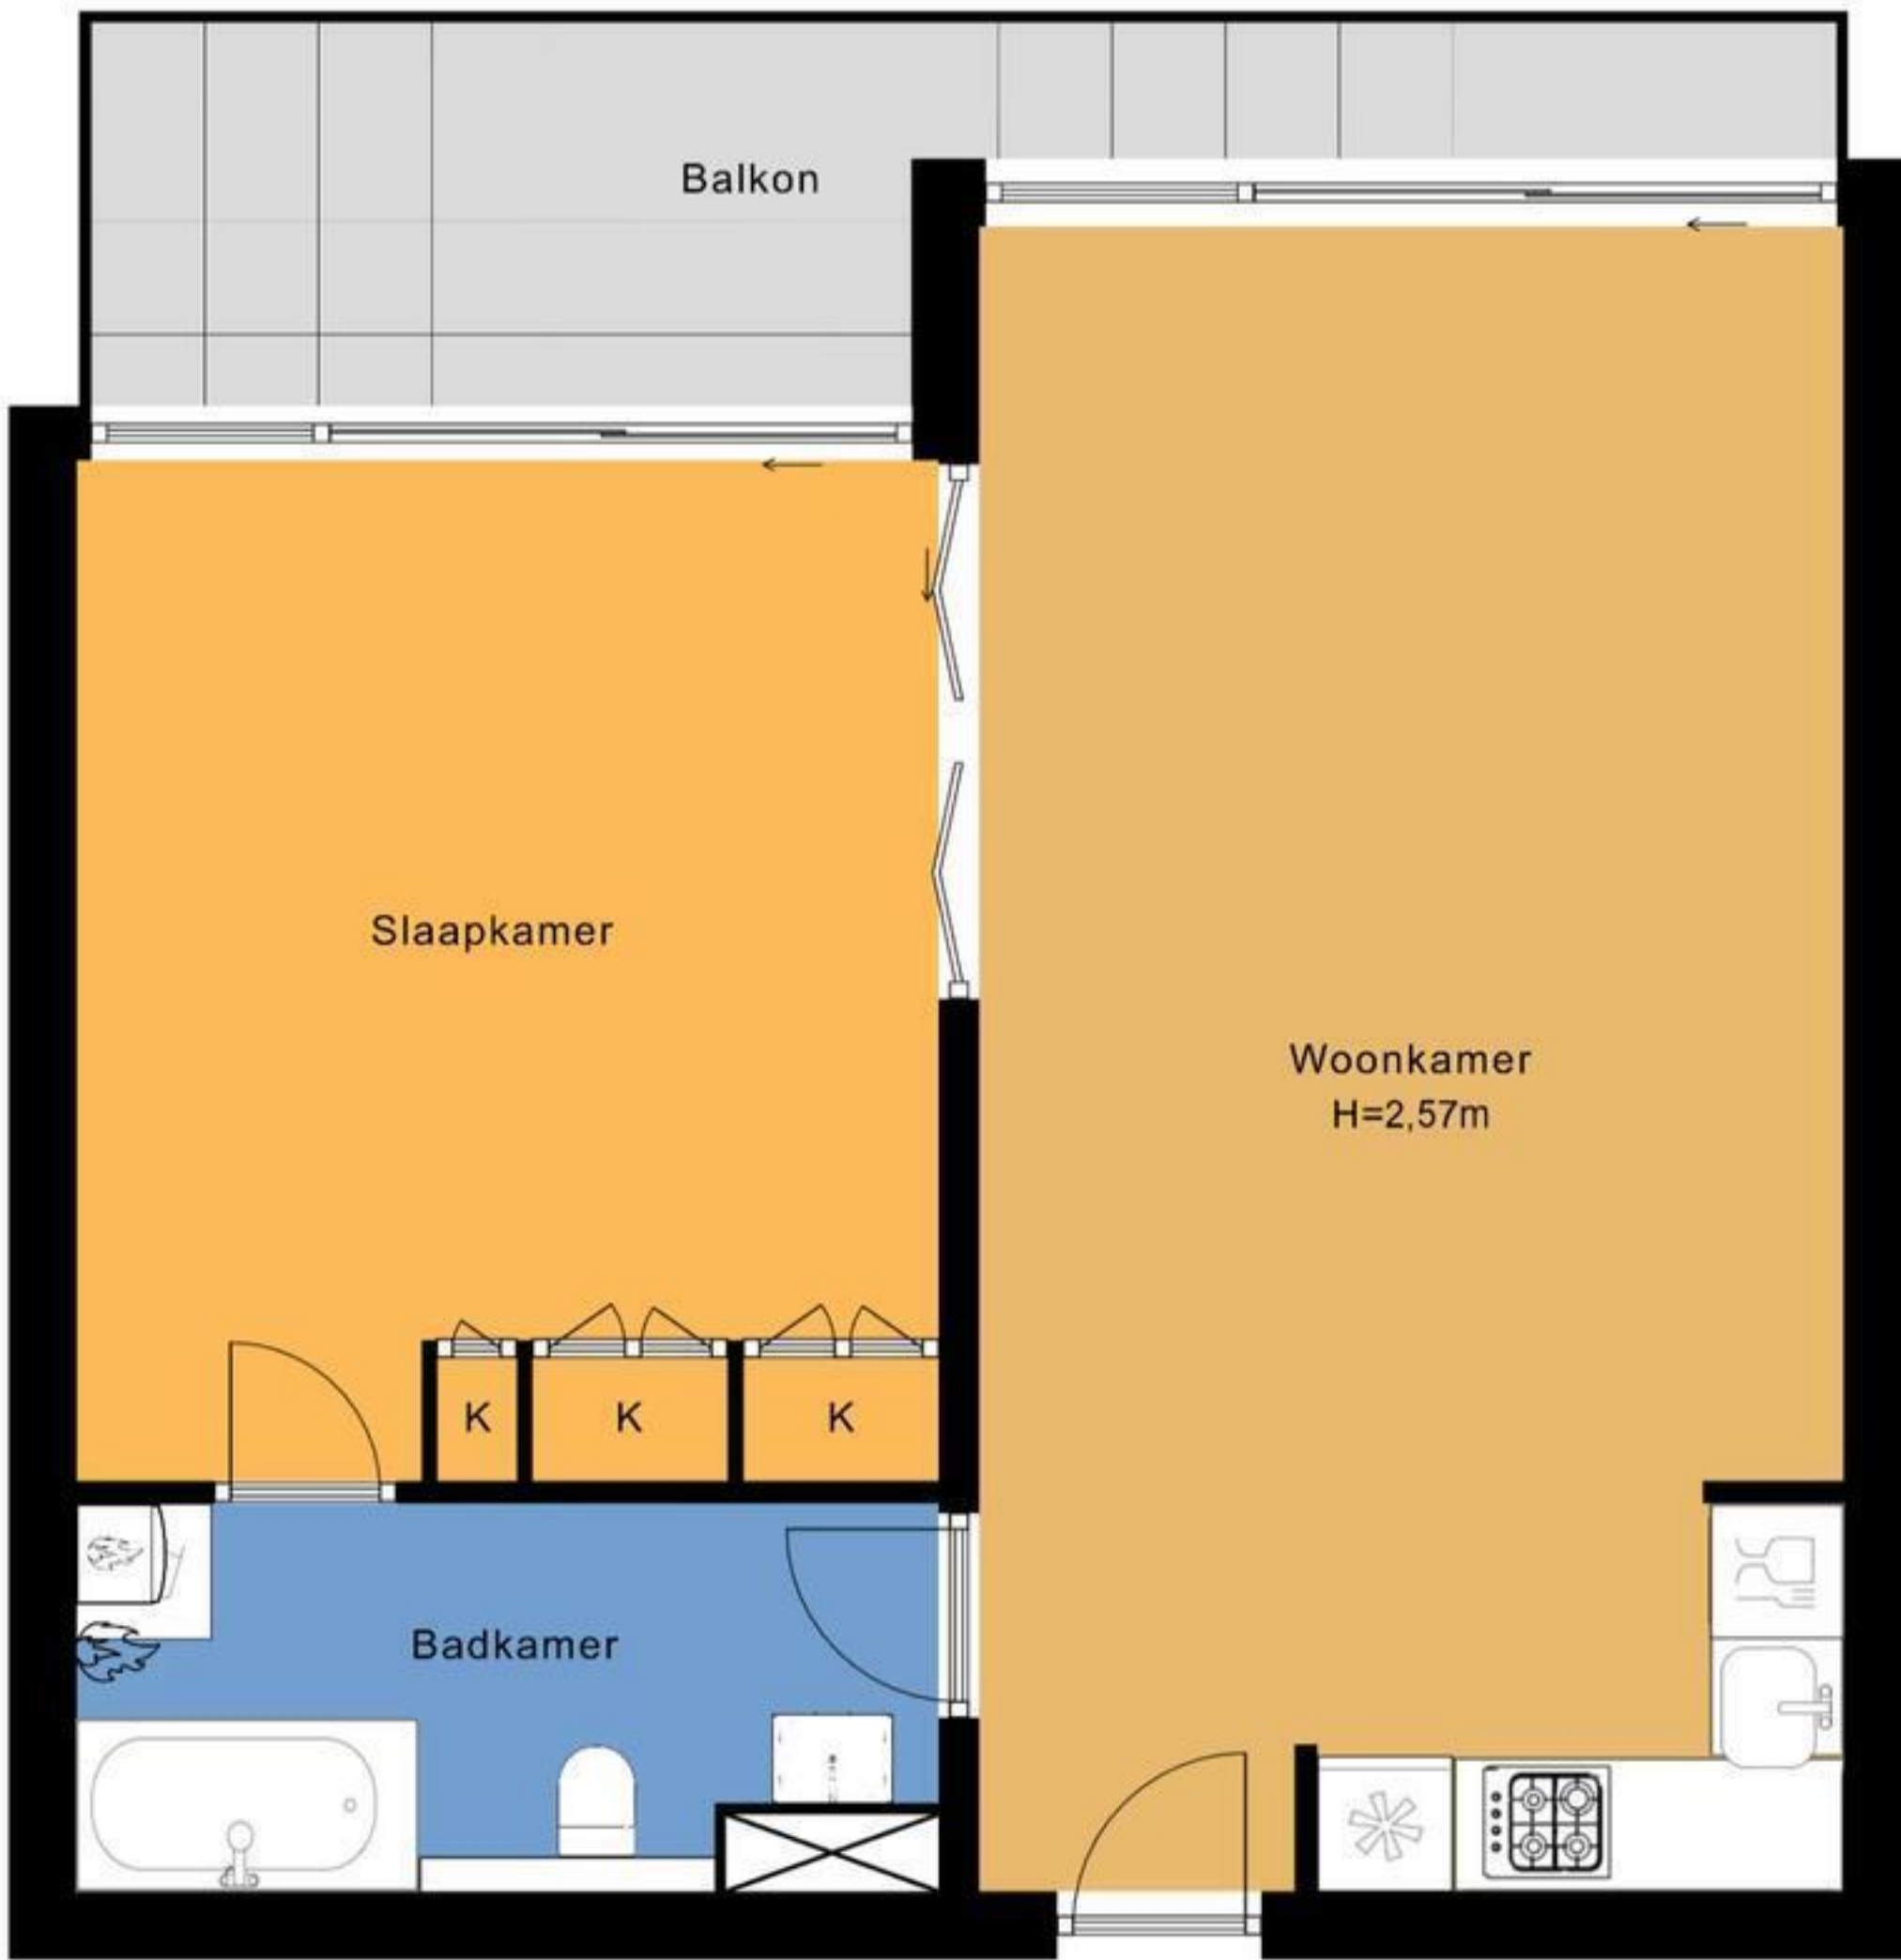

1.71 m

4.50 m

1.69 m

3.88 m

0.59 m

5.53 m

7.34 m

0.60 m

1.52 m 0.86 m 0.86 m 1.39 m 2.32 m

3.80 m 3.81 m

7.79 m