


2.32 m 2.43 m

2.70 m 1.09 m 0.86 m

1e Verdieping

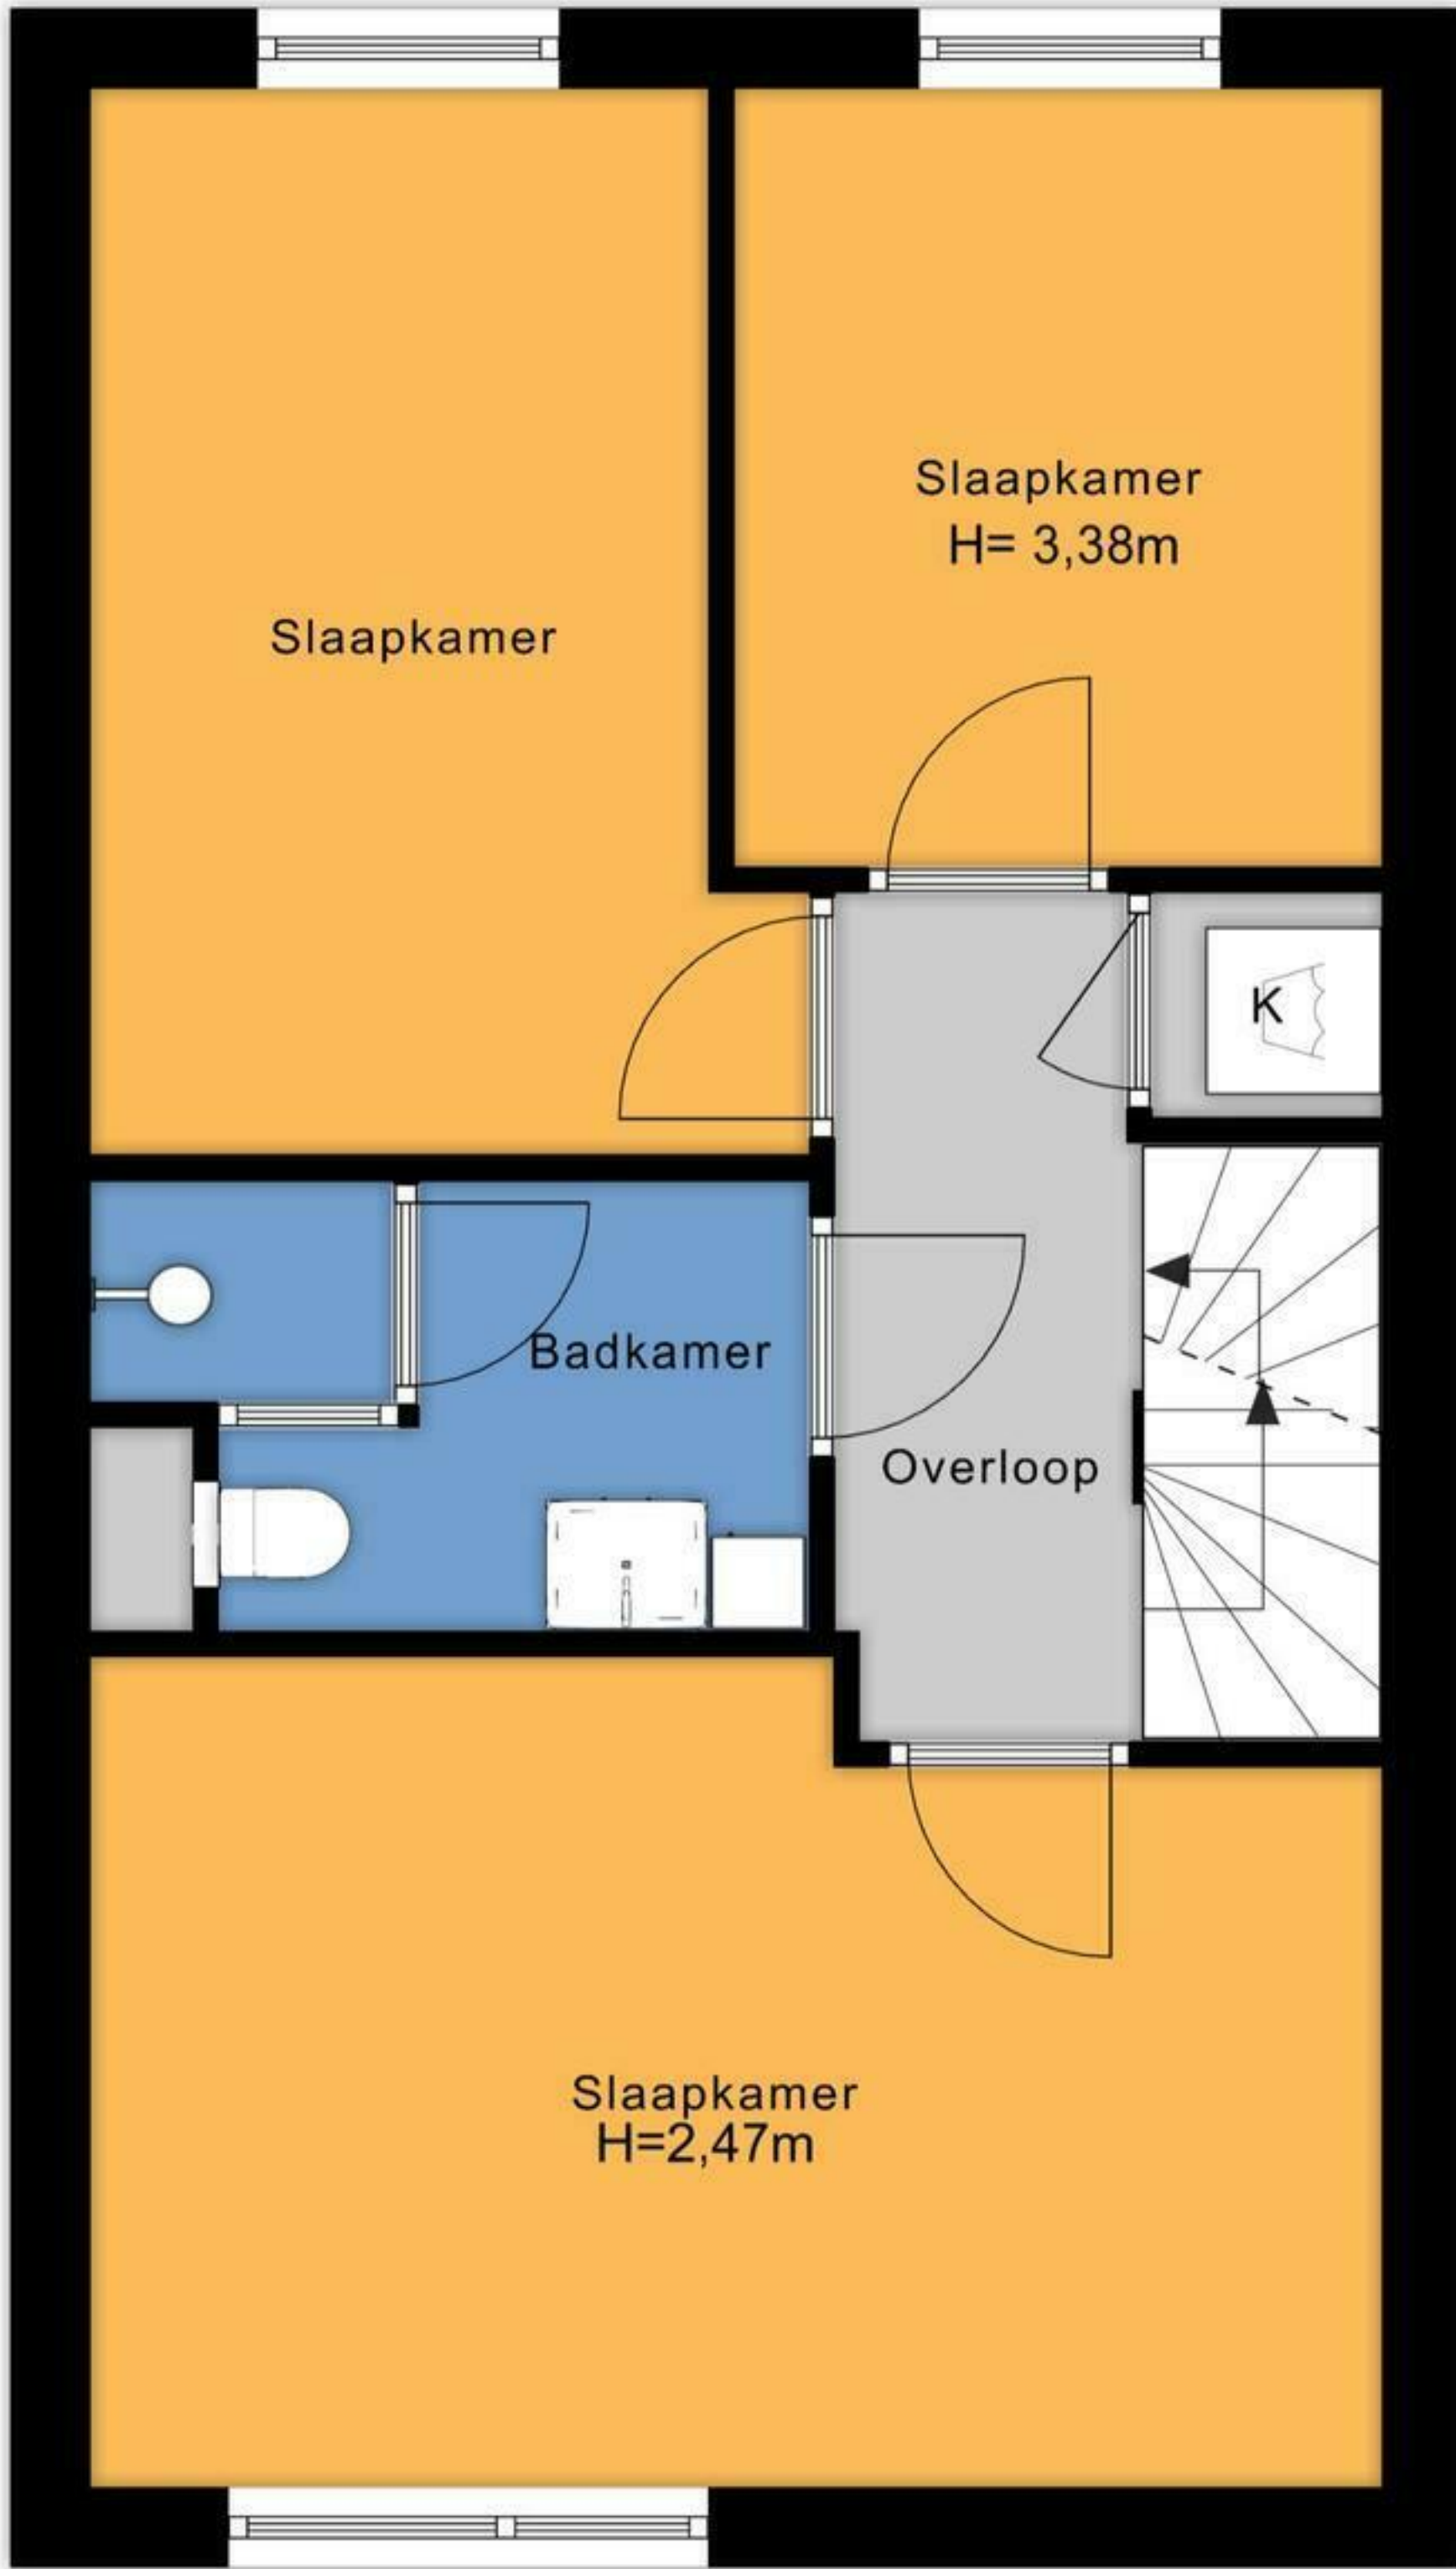

9.00 m
4.00 m
1.68 m
3.12 m

2.92 m
0.84 m
3.18 m
2.70 m


2.79 m 1.96 m

4.85 m

4.85 m

3.54 m

2e Verdieping

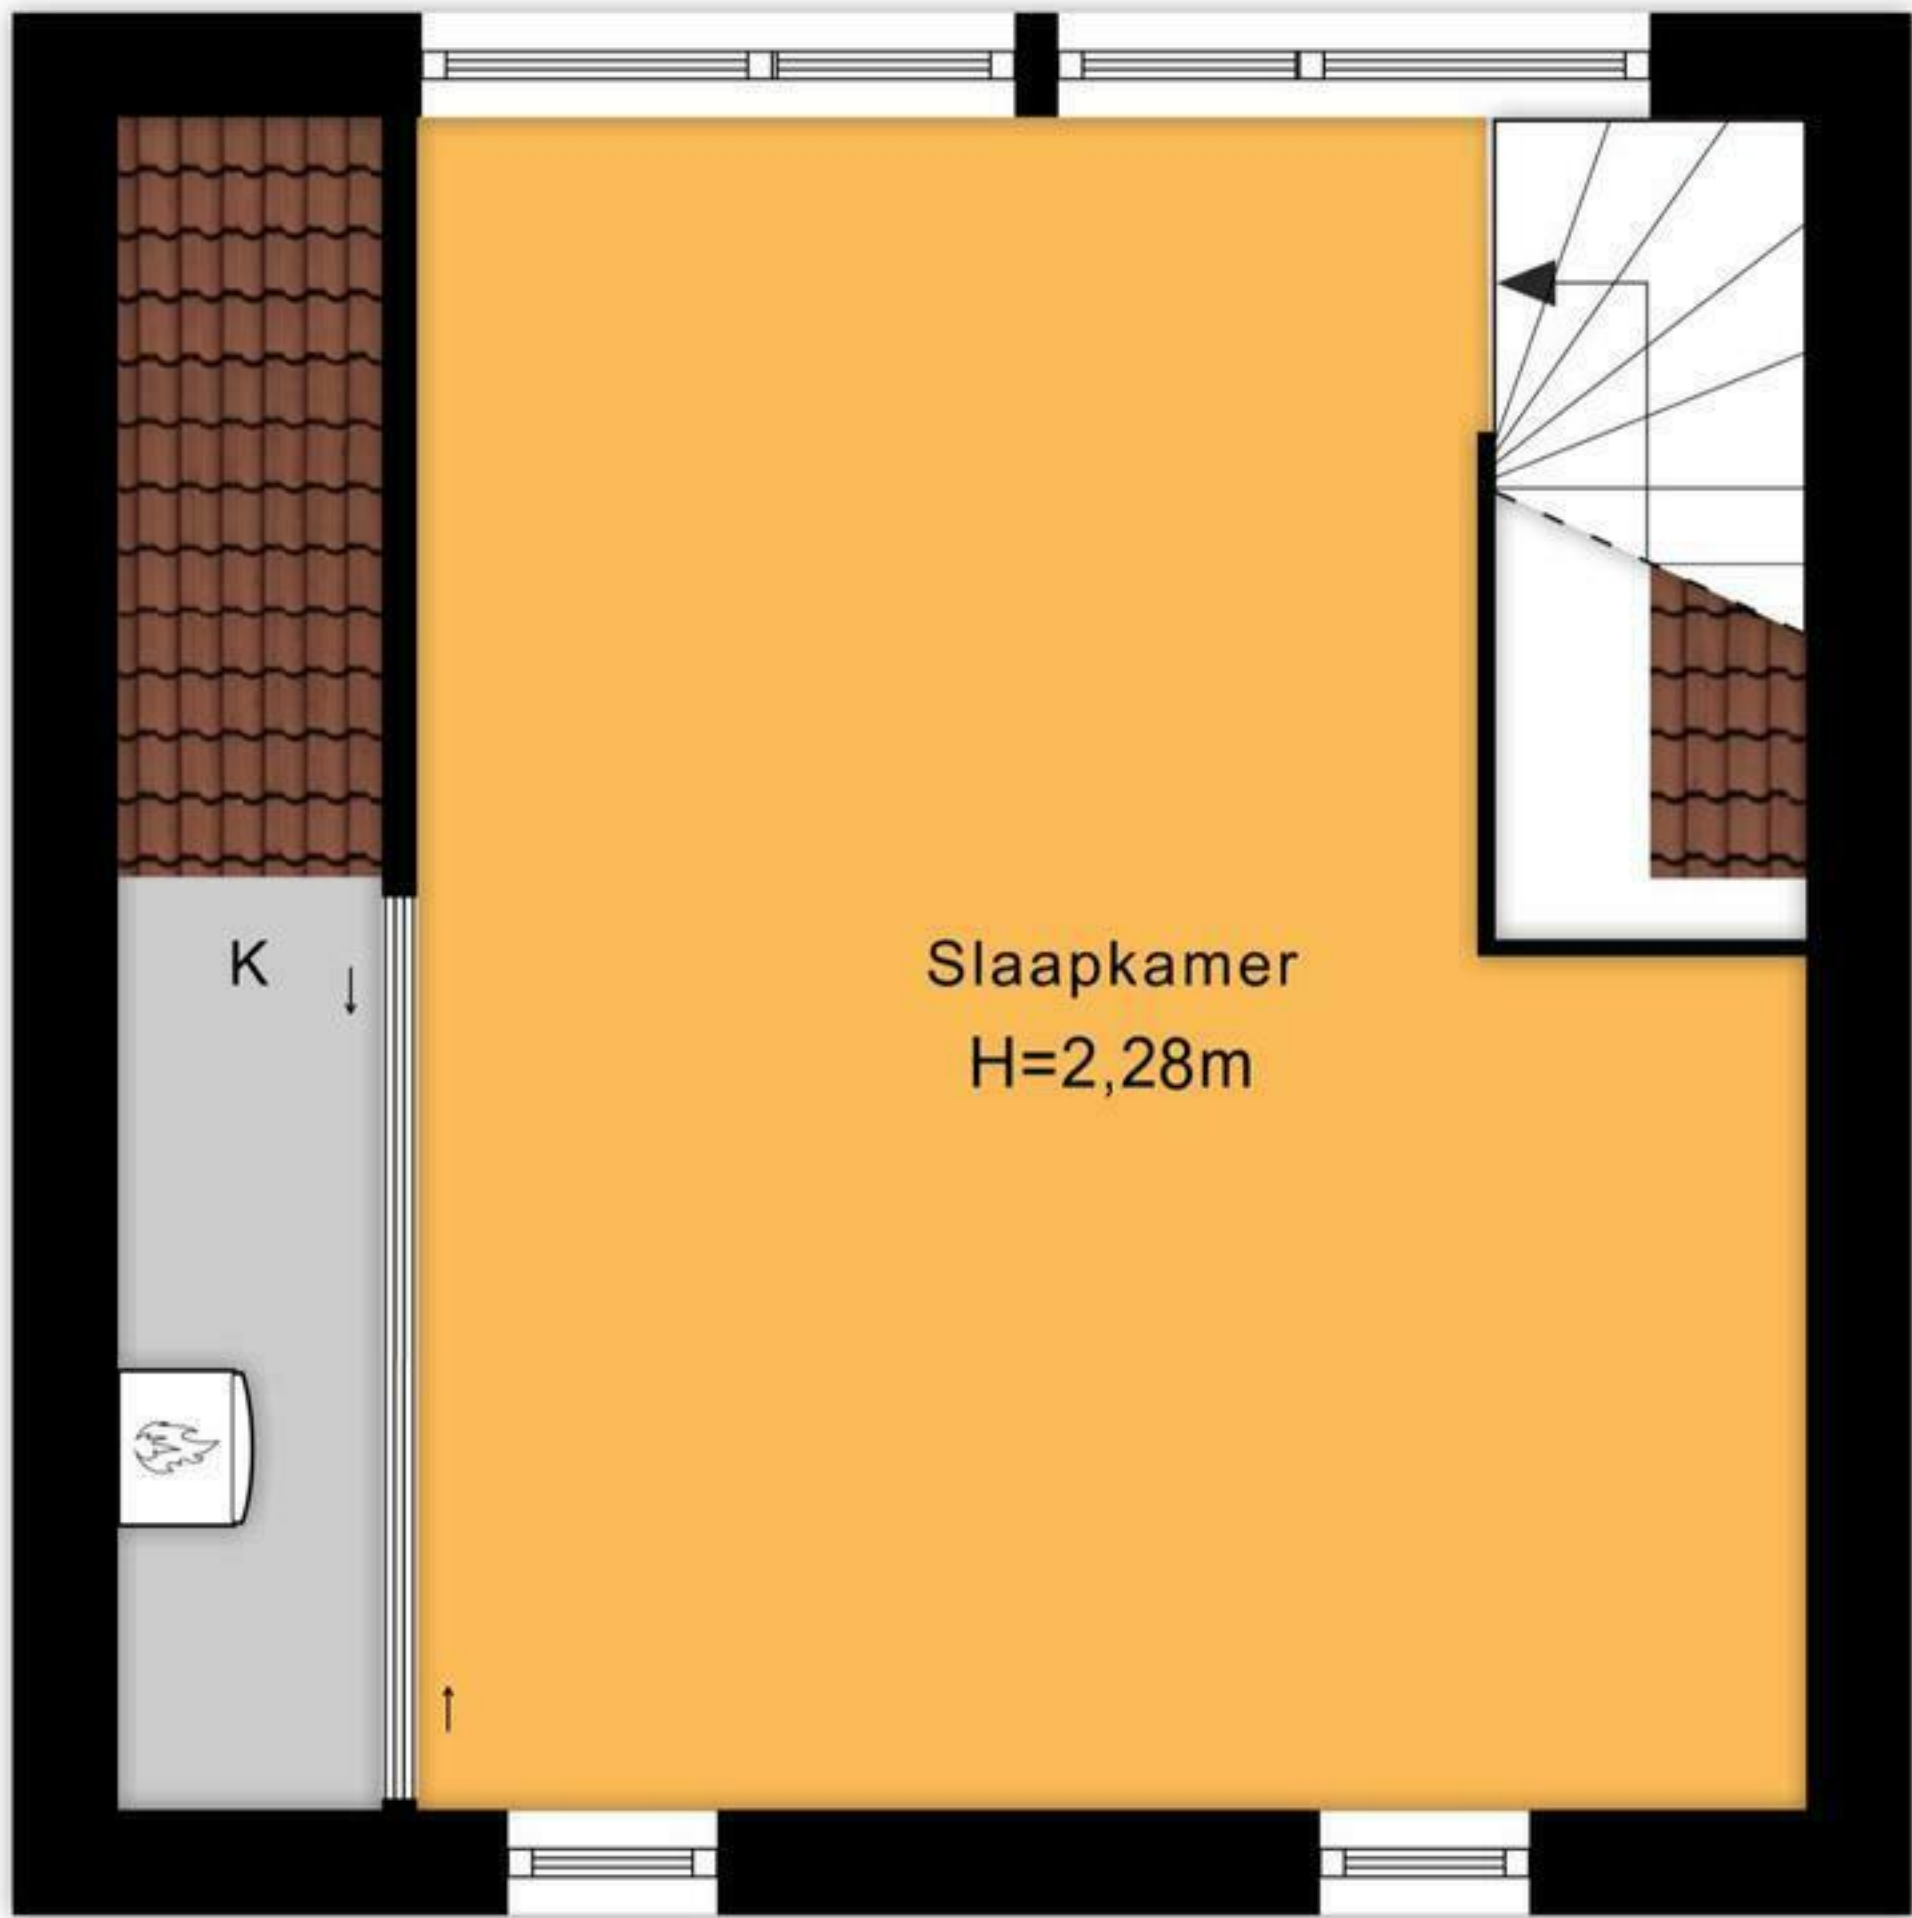

4.86 m

2.68 m

2.36 m

2.45 m


3.04 m 0.90 m

0.76 m 3.99 m

4.85 m

3.80 m 0.95 m

Begane Grond

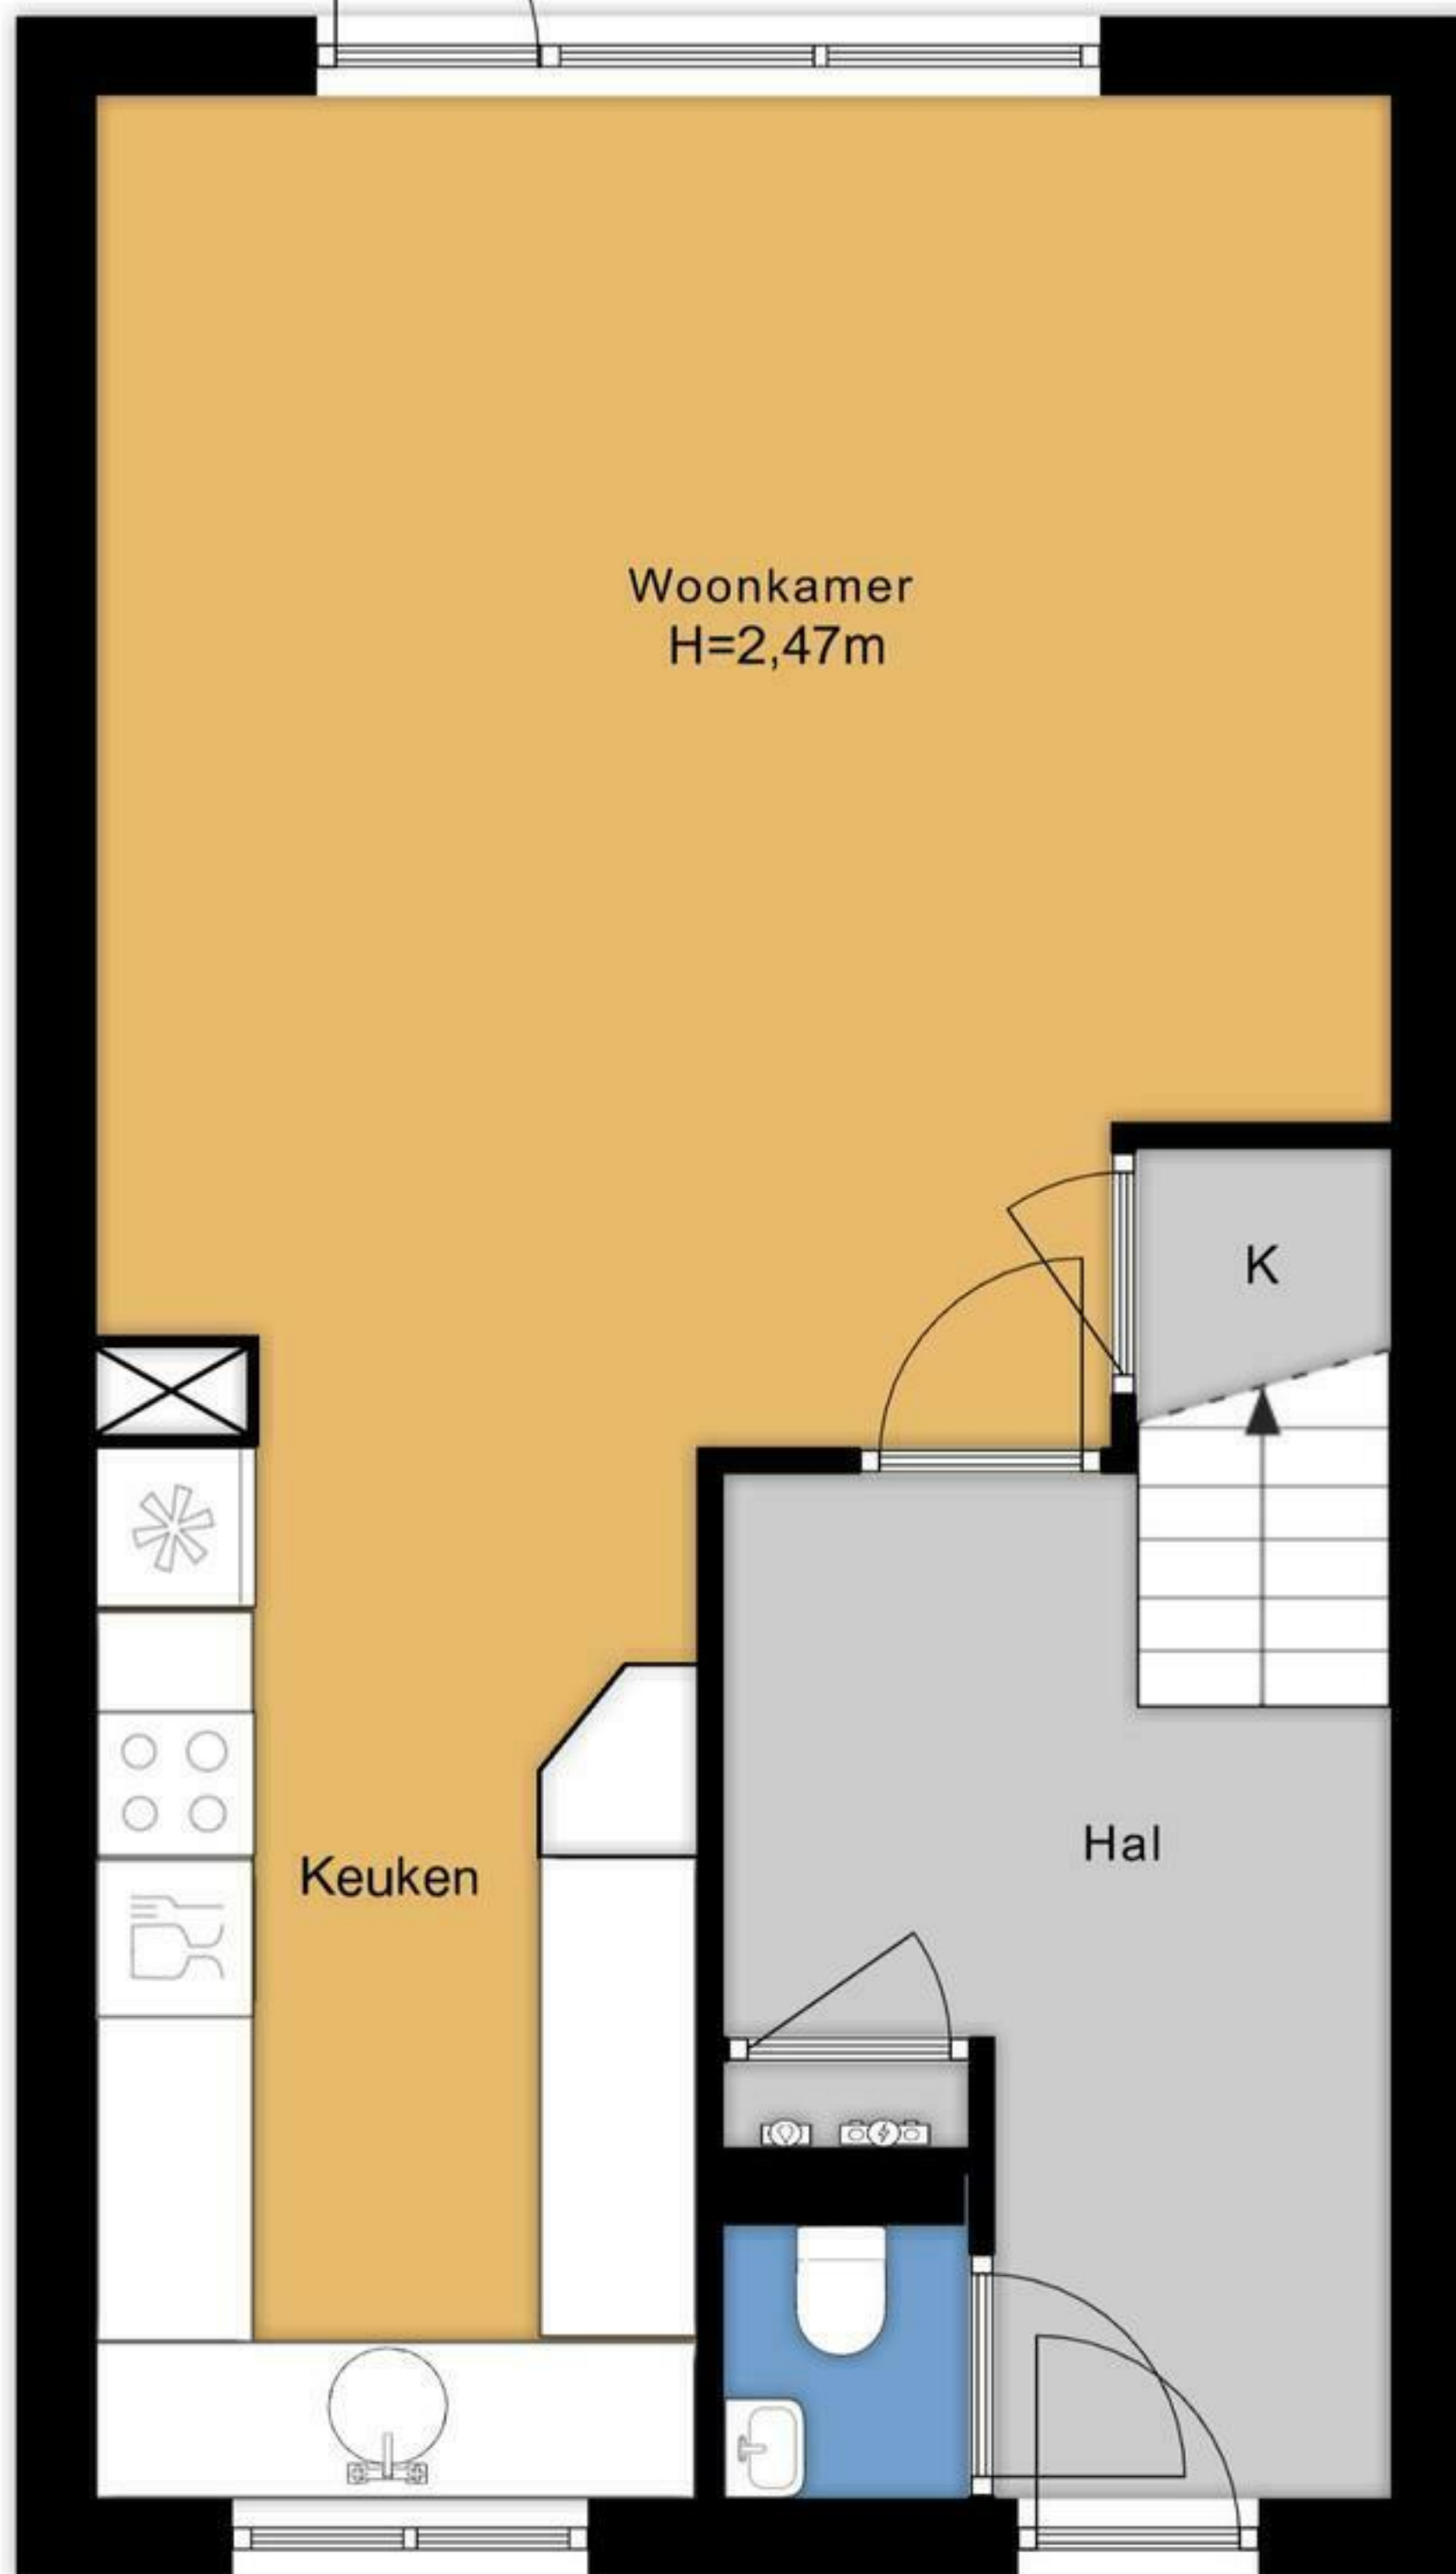

9.00 m

4.64 m 3.84 m

5.06 m 2.10 m 1.22 m

3.84 m 5.06 m

1.79 m 0.92 m 1.48 m

2.25 m 2.49 m


5.08 m

1.70 m

Perceeloverzicht


2.09 m

9.28 m

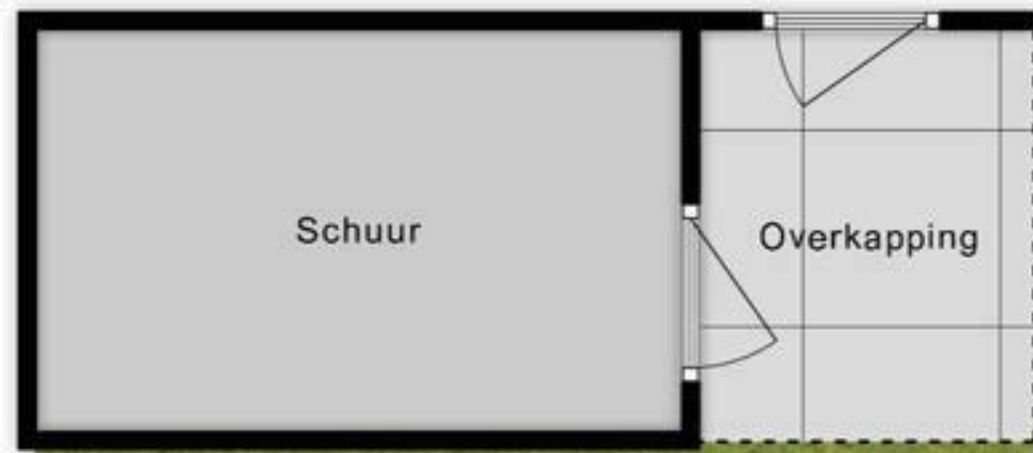

11.41 m

Achtertuint

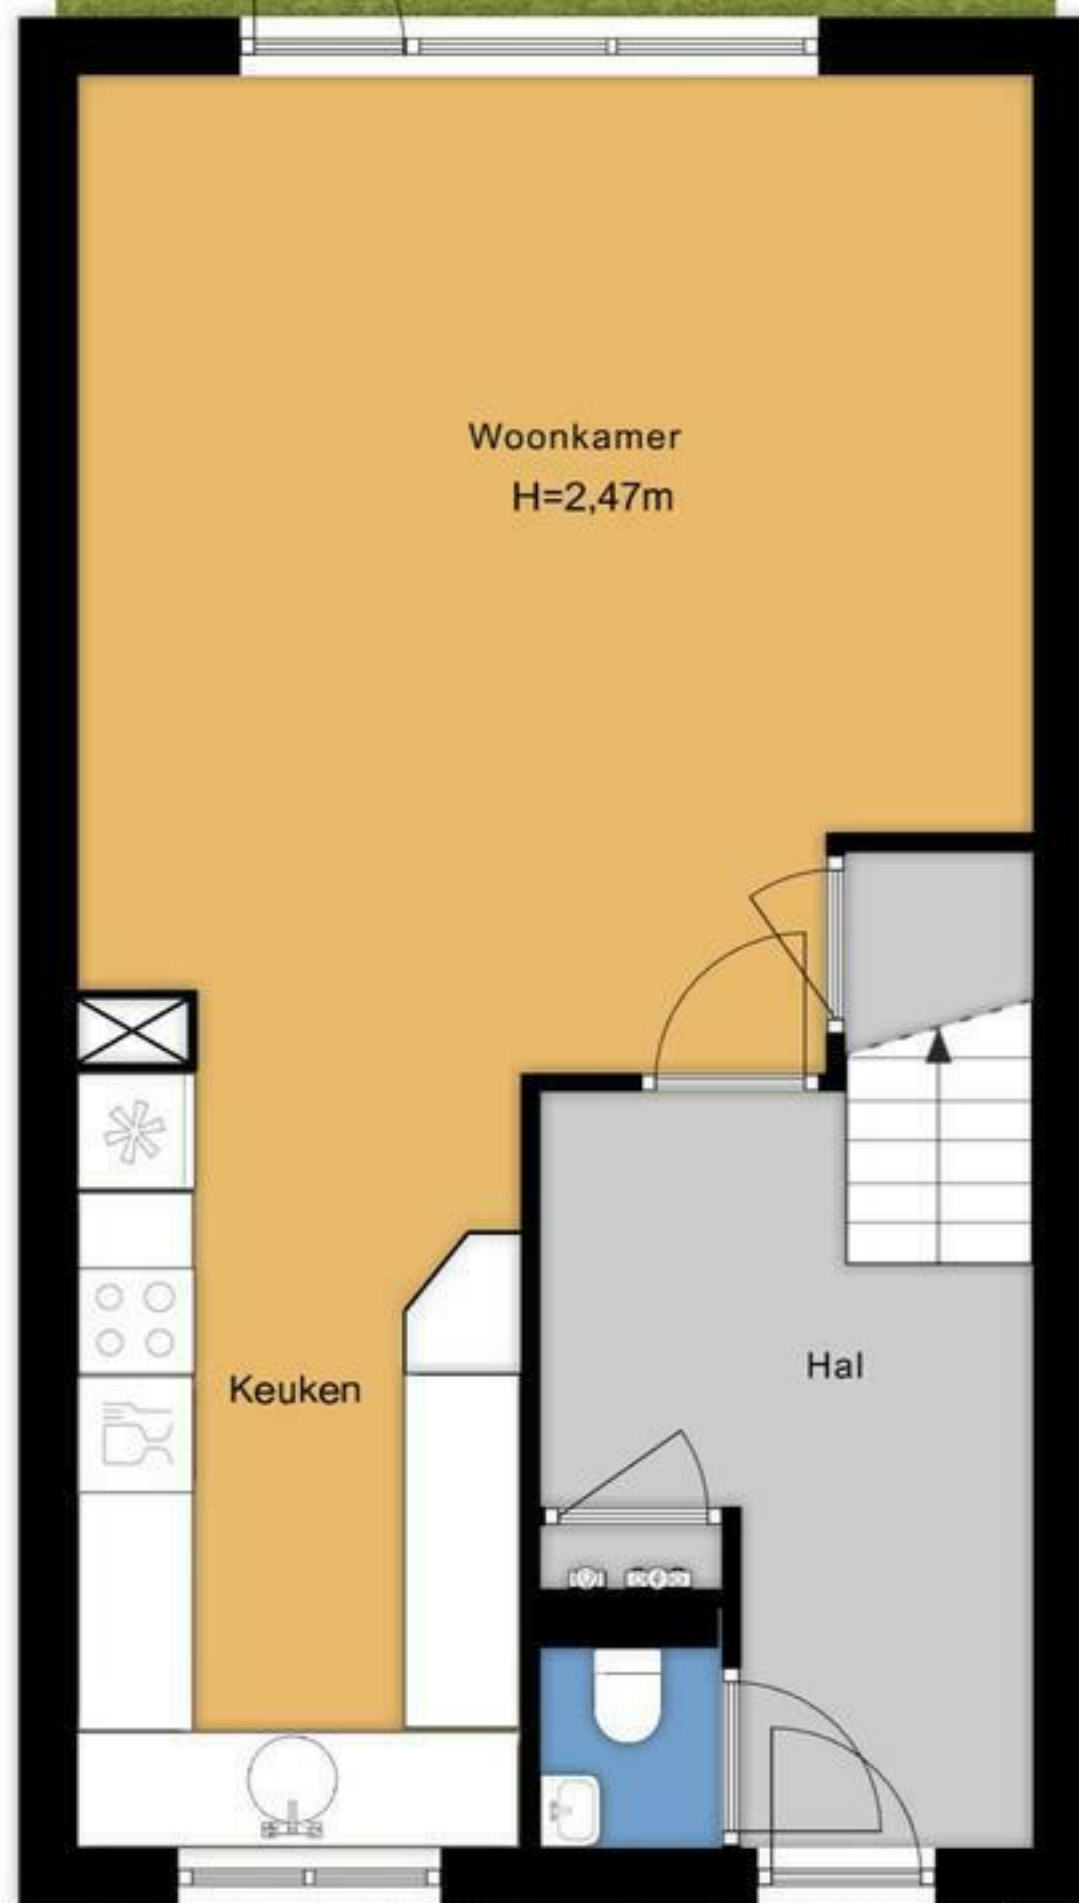


2.95 m

Voortuint

4.58 m

← 3.27 m →

Schuur

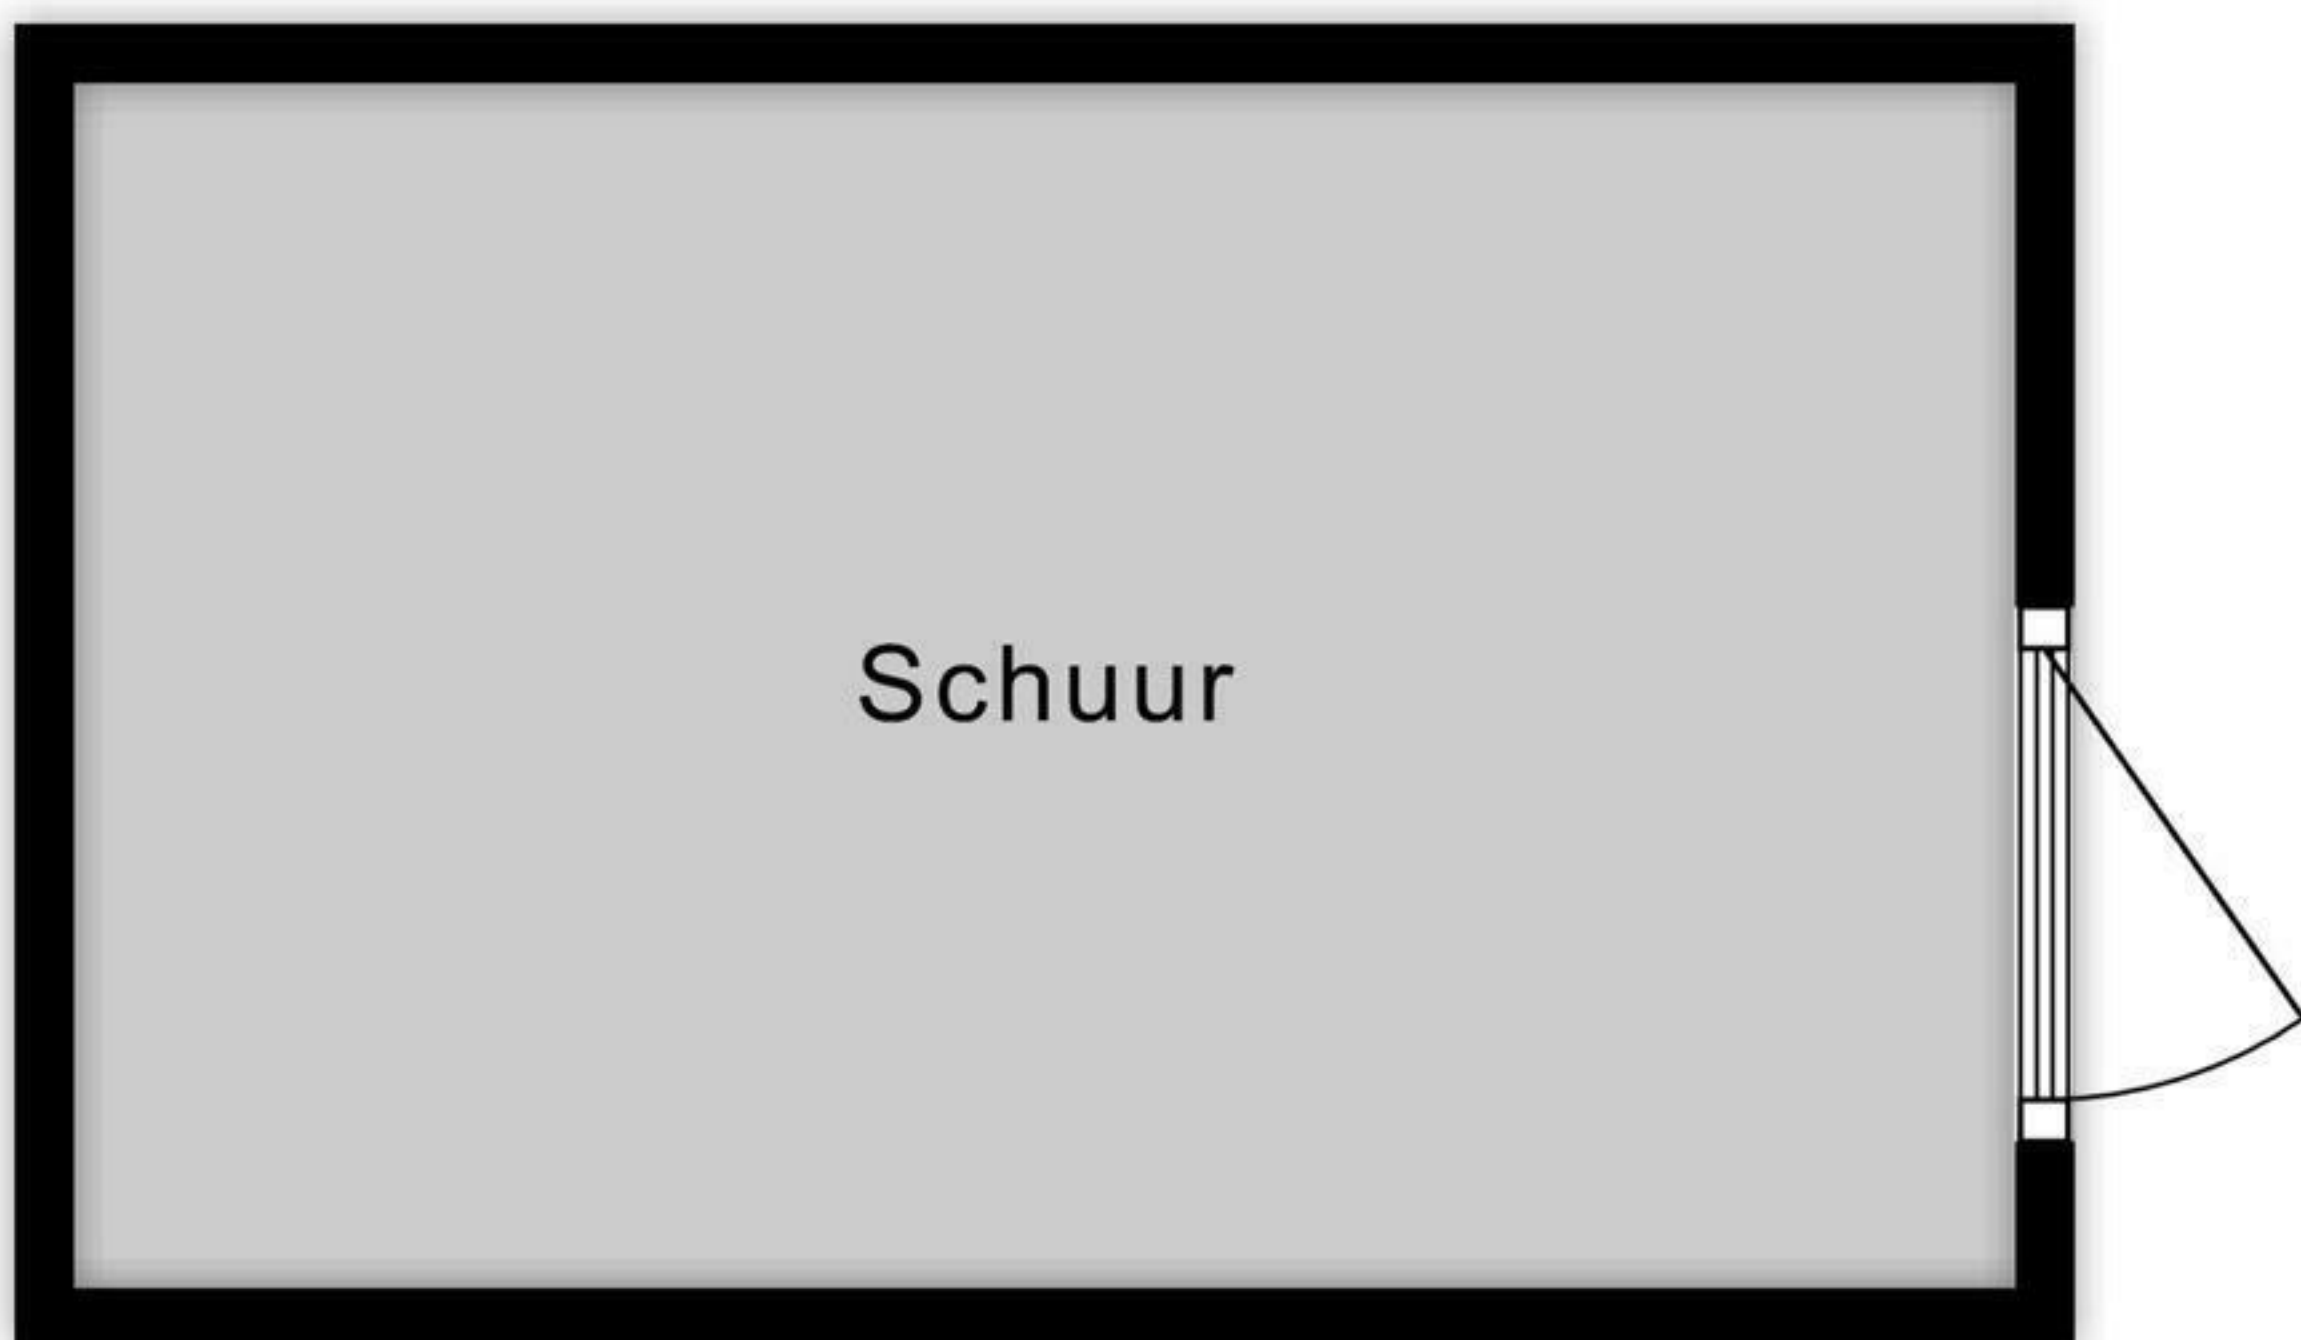

Schuur

↑ 2.03 m ↓