


Brandsmastraat 36 - Gouda
Derde Verdieping

3.76m 4.52m

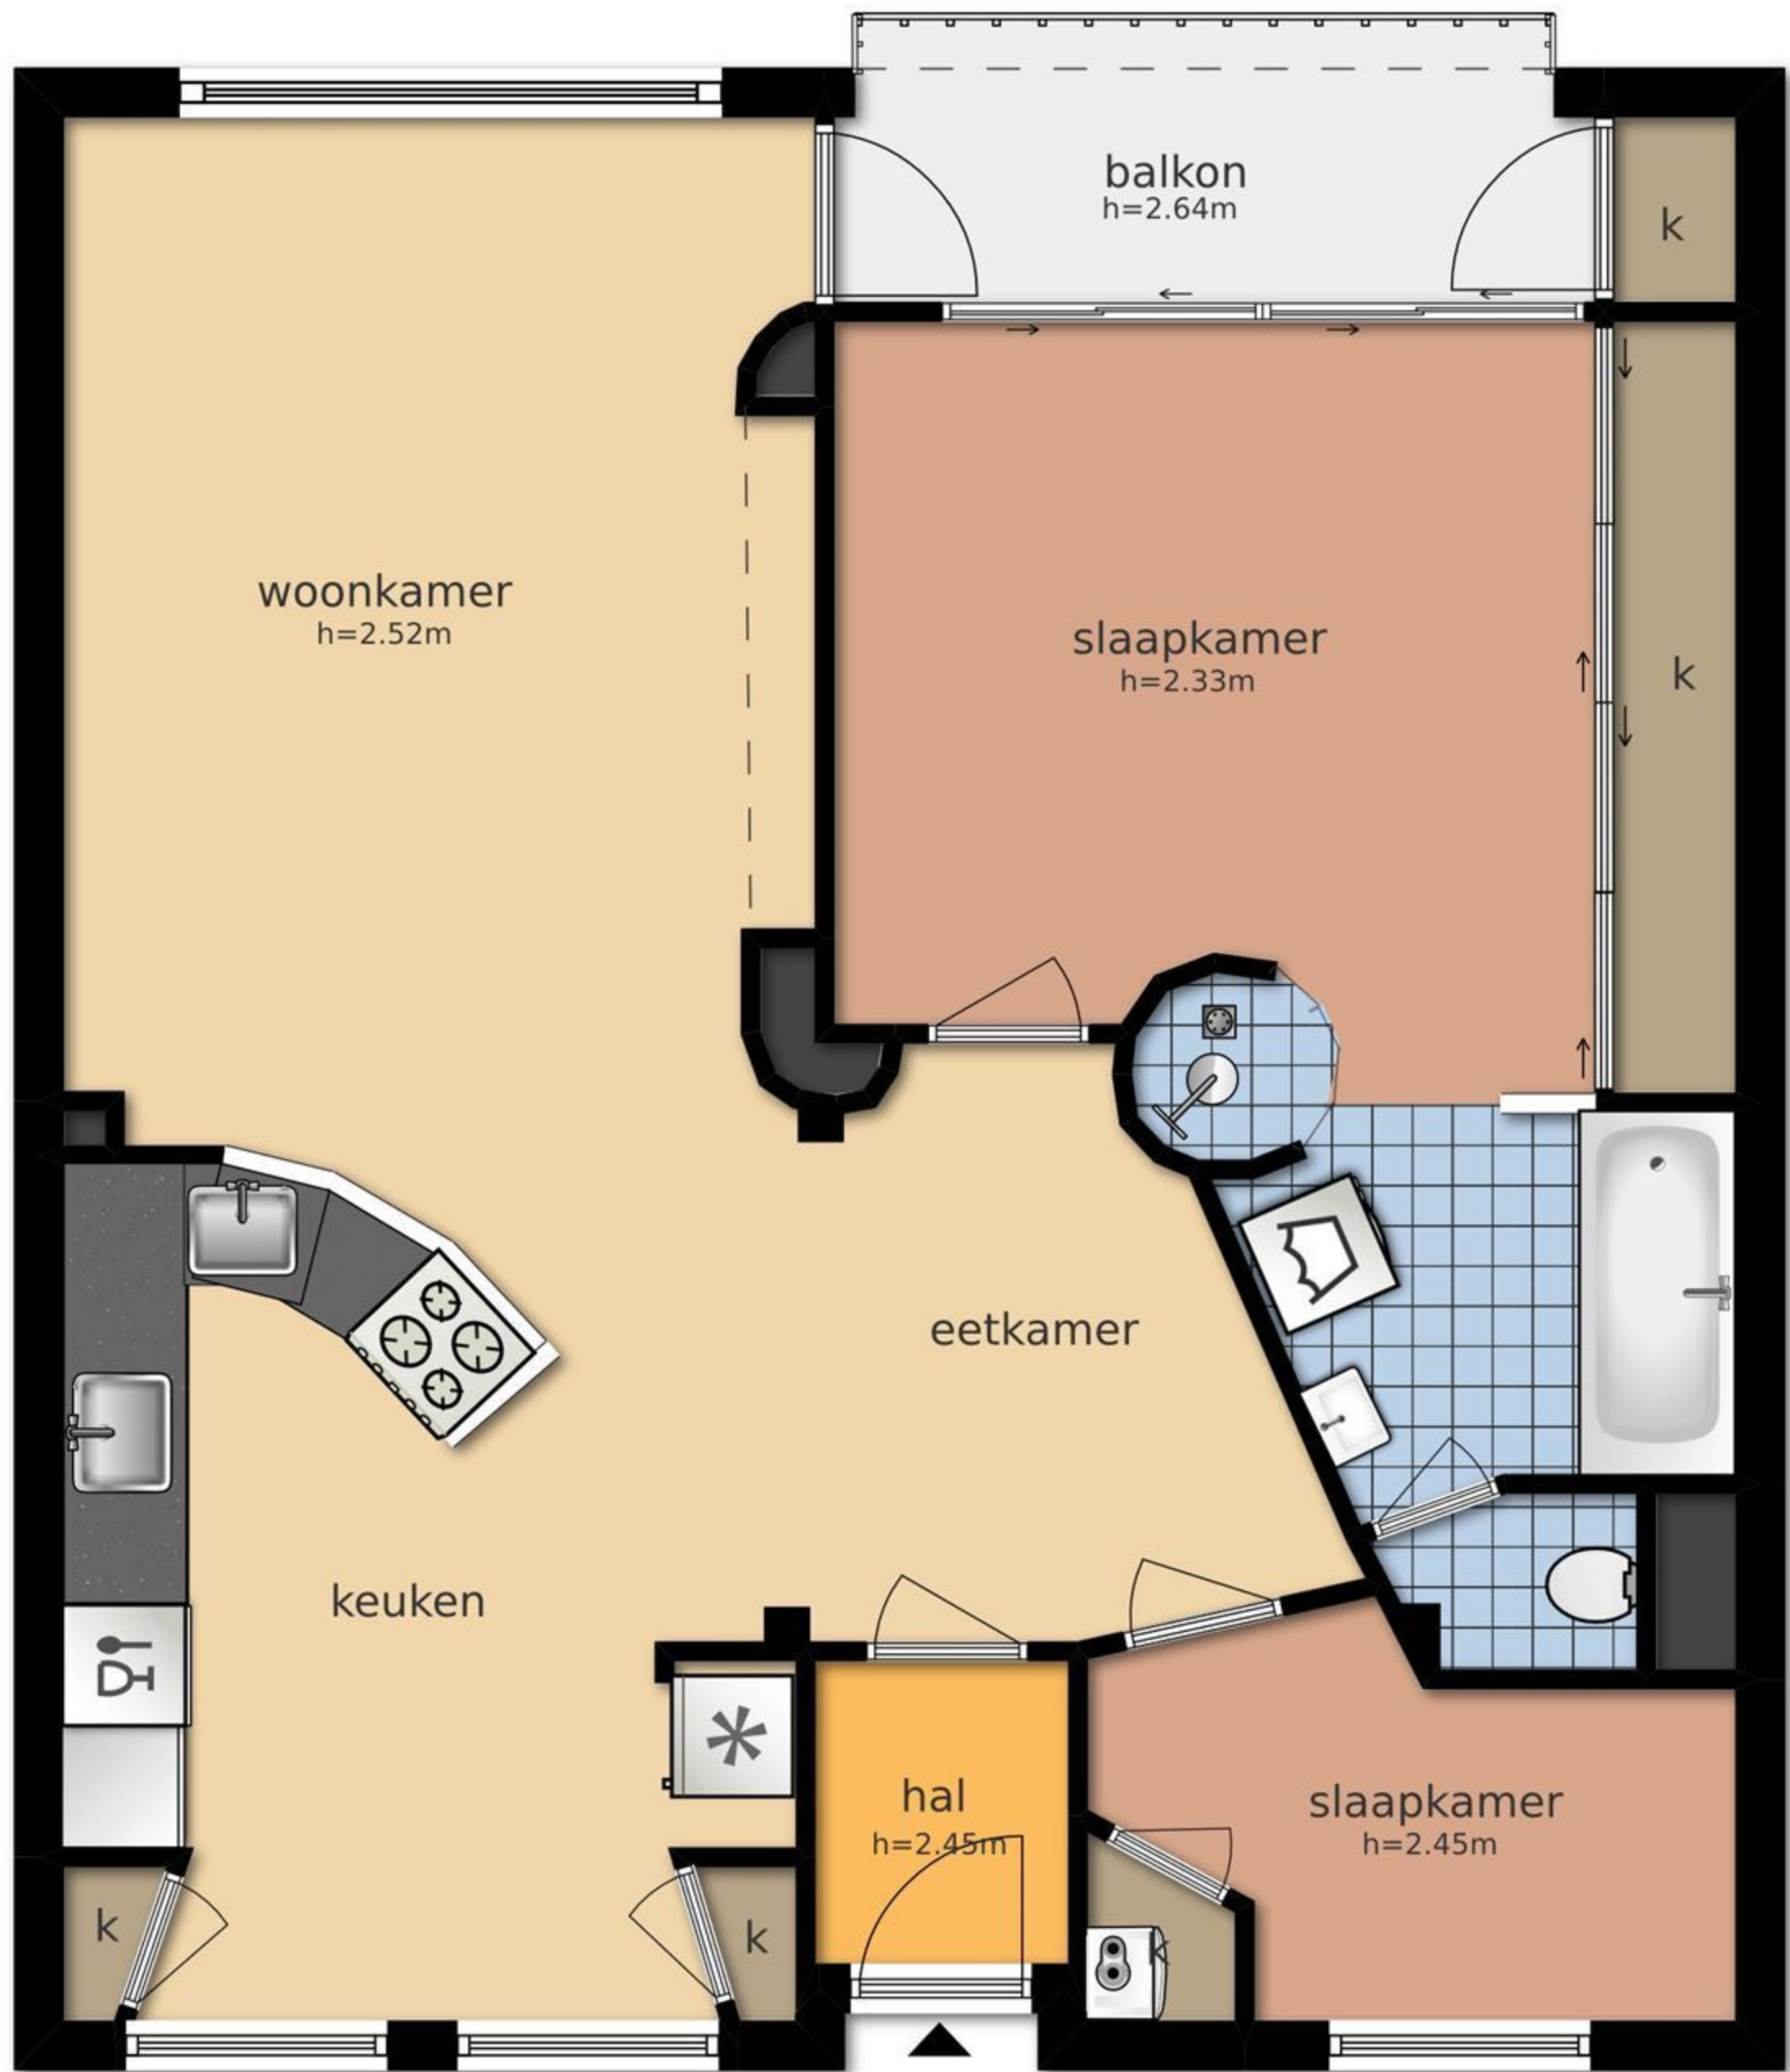

0.92m

3.83m

1.88m

0.89m

1.65m

3.65m 1.27m 3.20m

6.62m 0.99m

5.37m 2.73m